



Existing Ground Floor Plan
1:50 @A1

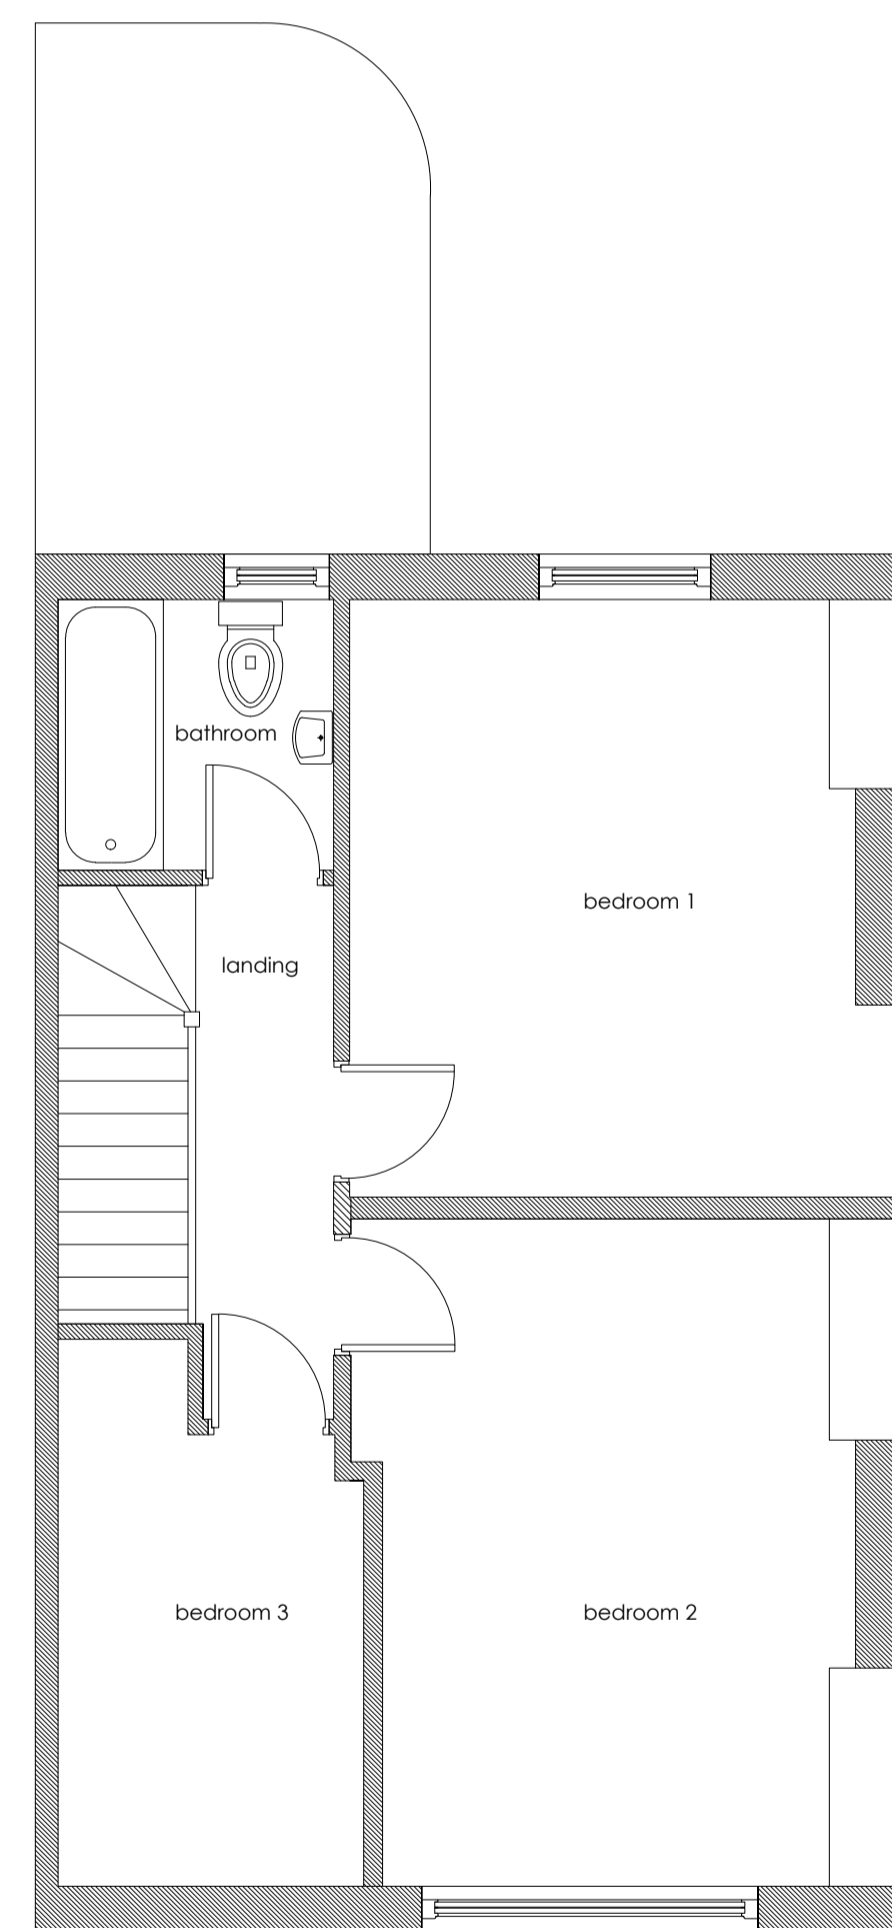

Existing First Floor Plan
1:50 @A1

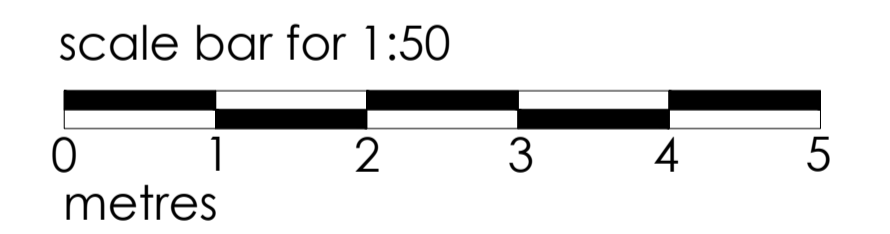


73 WALDRON, EARLSFIELD, SW18 3TA


EXISTING

date AUG 2017	client MRS ANETTE MANTELL
scale 1:50 @A1	drawing no. 17 / 73W/ E 101
	revision -


MIKE BECK DESIGN
t: 07961 031 843
w: www.mikebeckdesign.co.uk
e: info@mikebeckdesign.co.uk

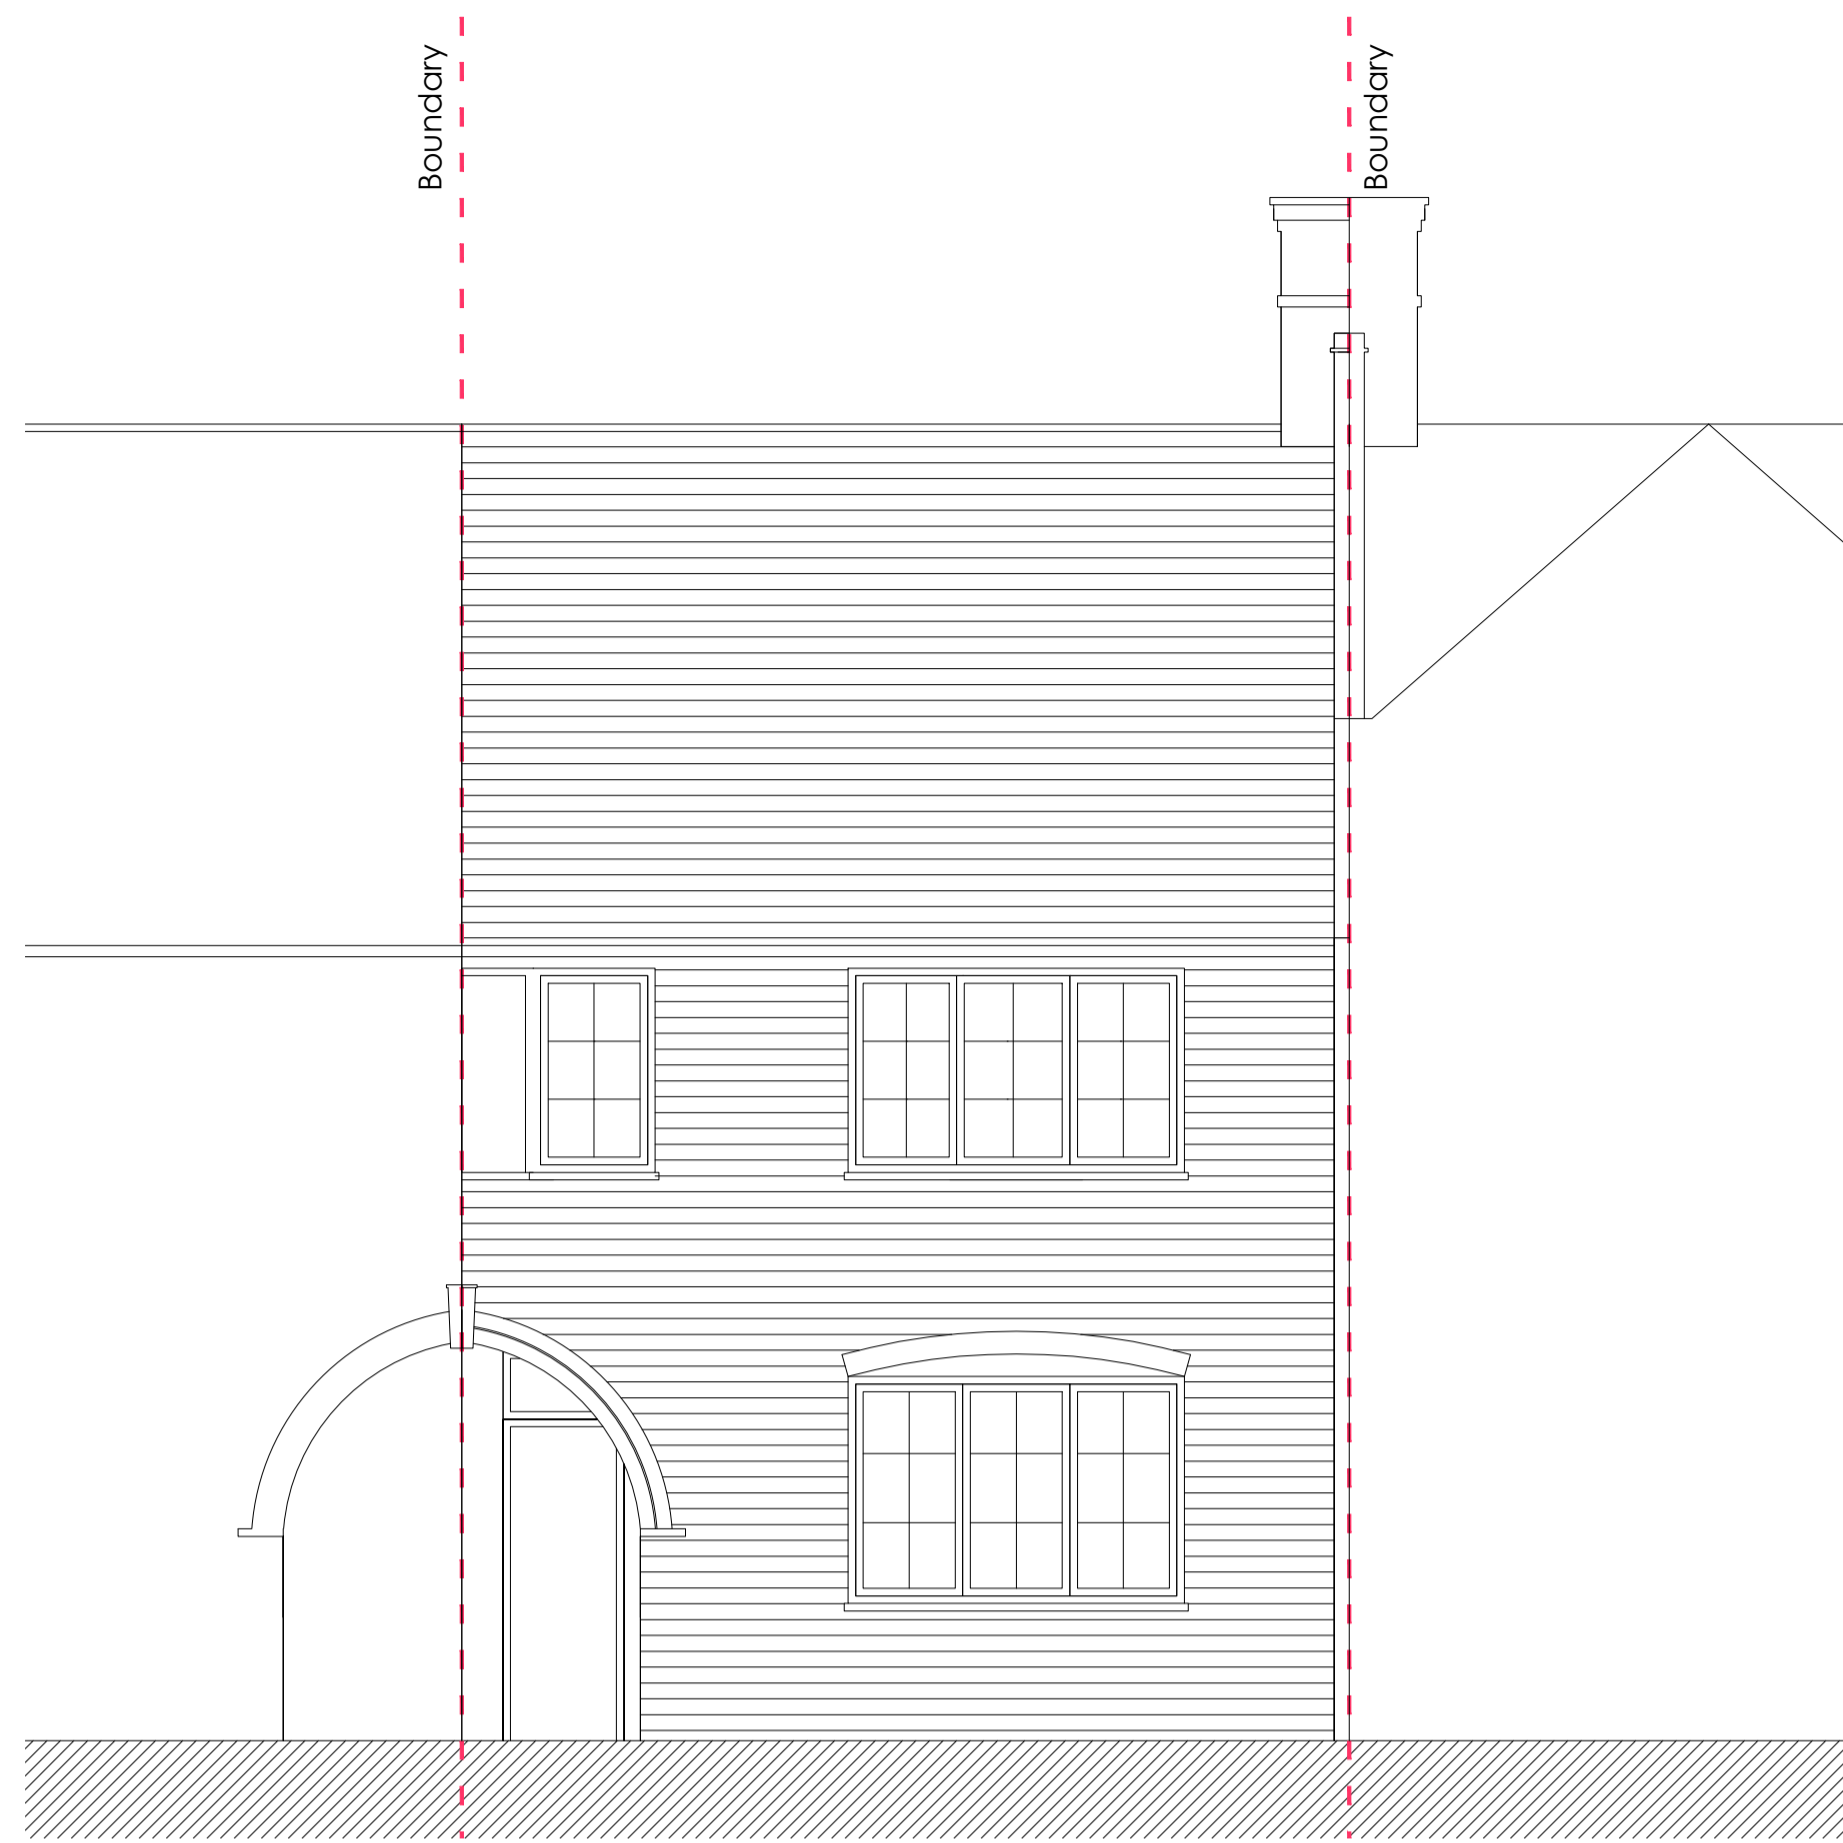


Existing Front Elevation
1:50 @A1

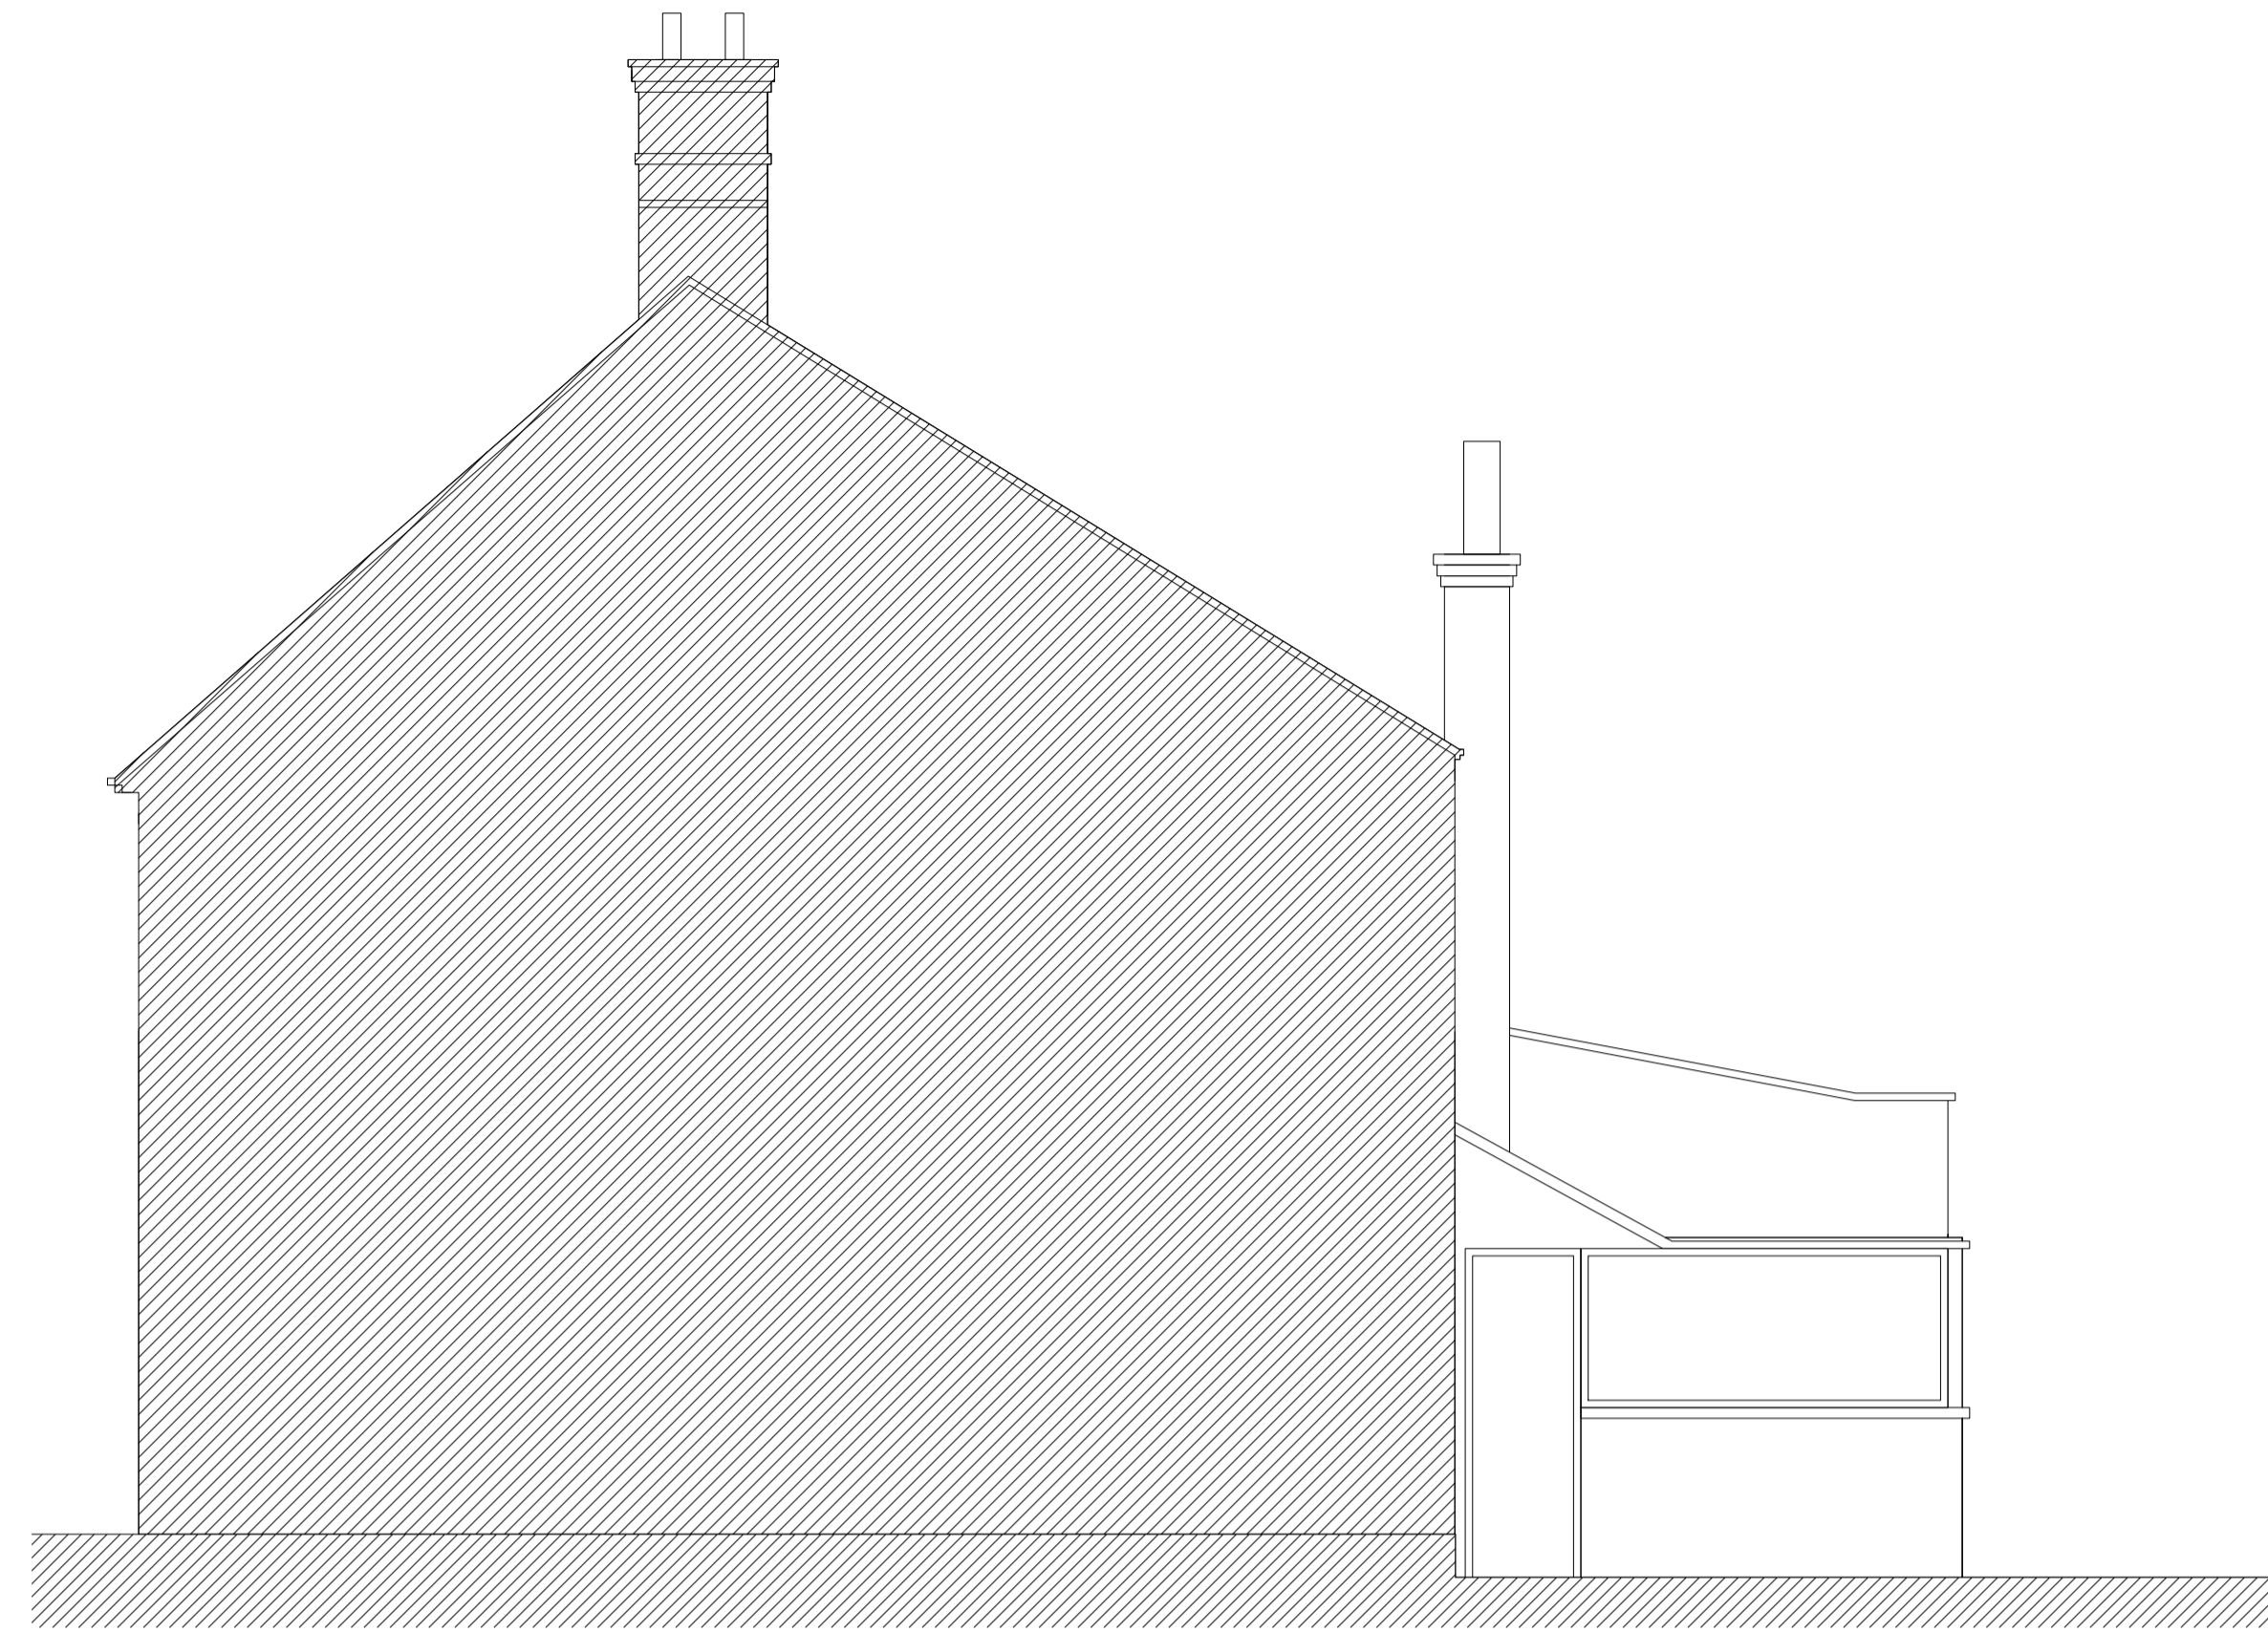


Existing Side Elevation
1:50 @A1

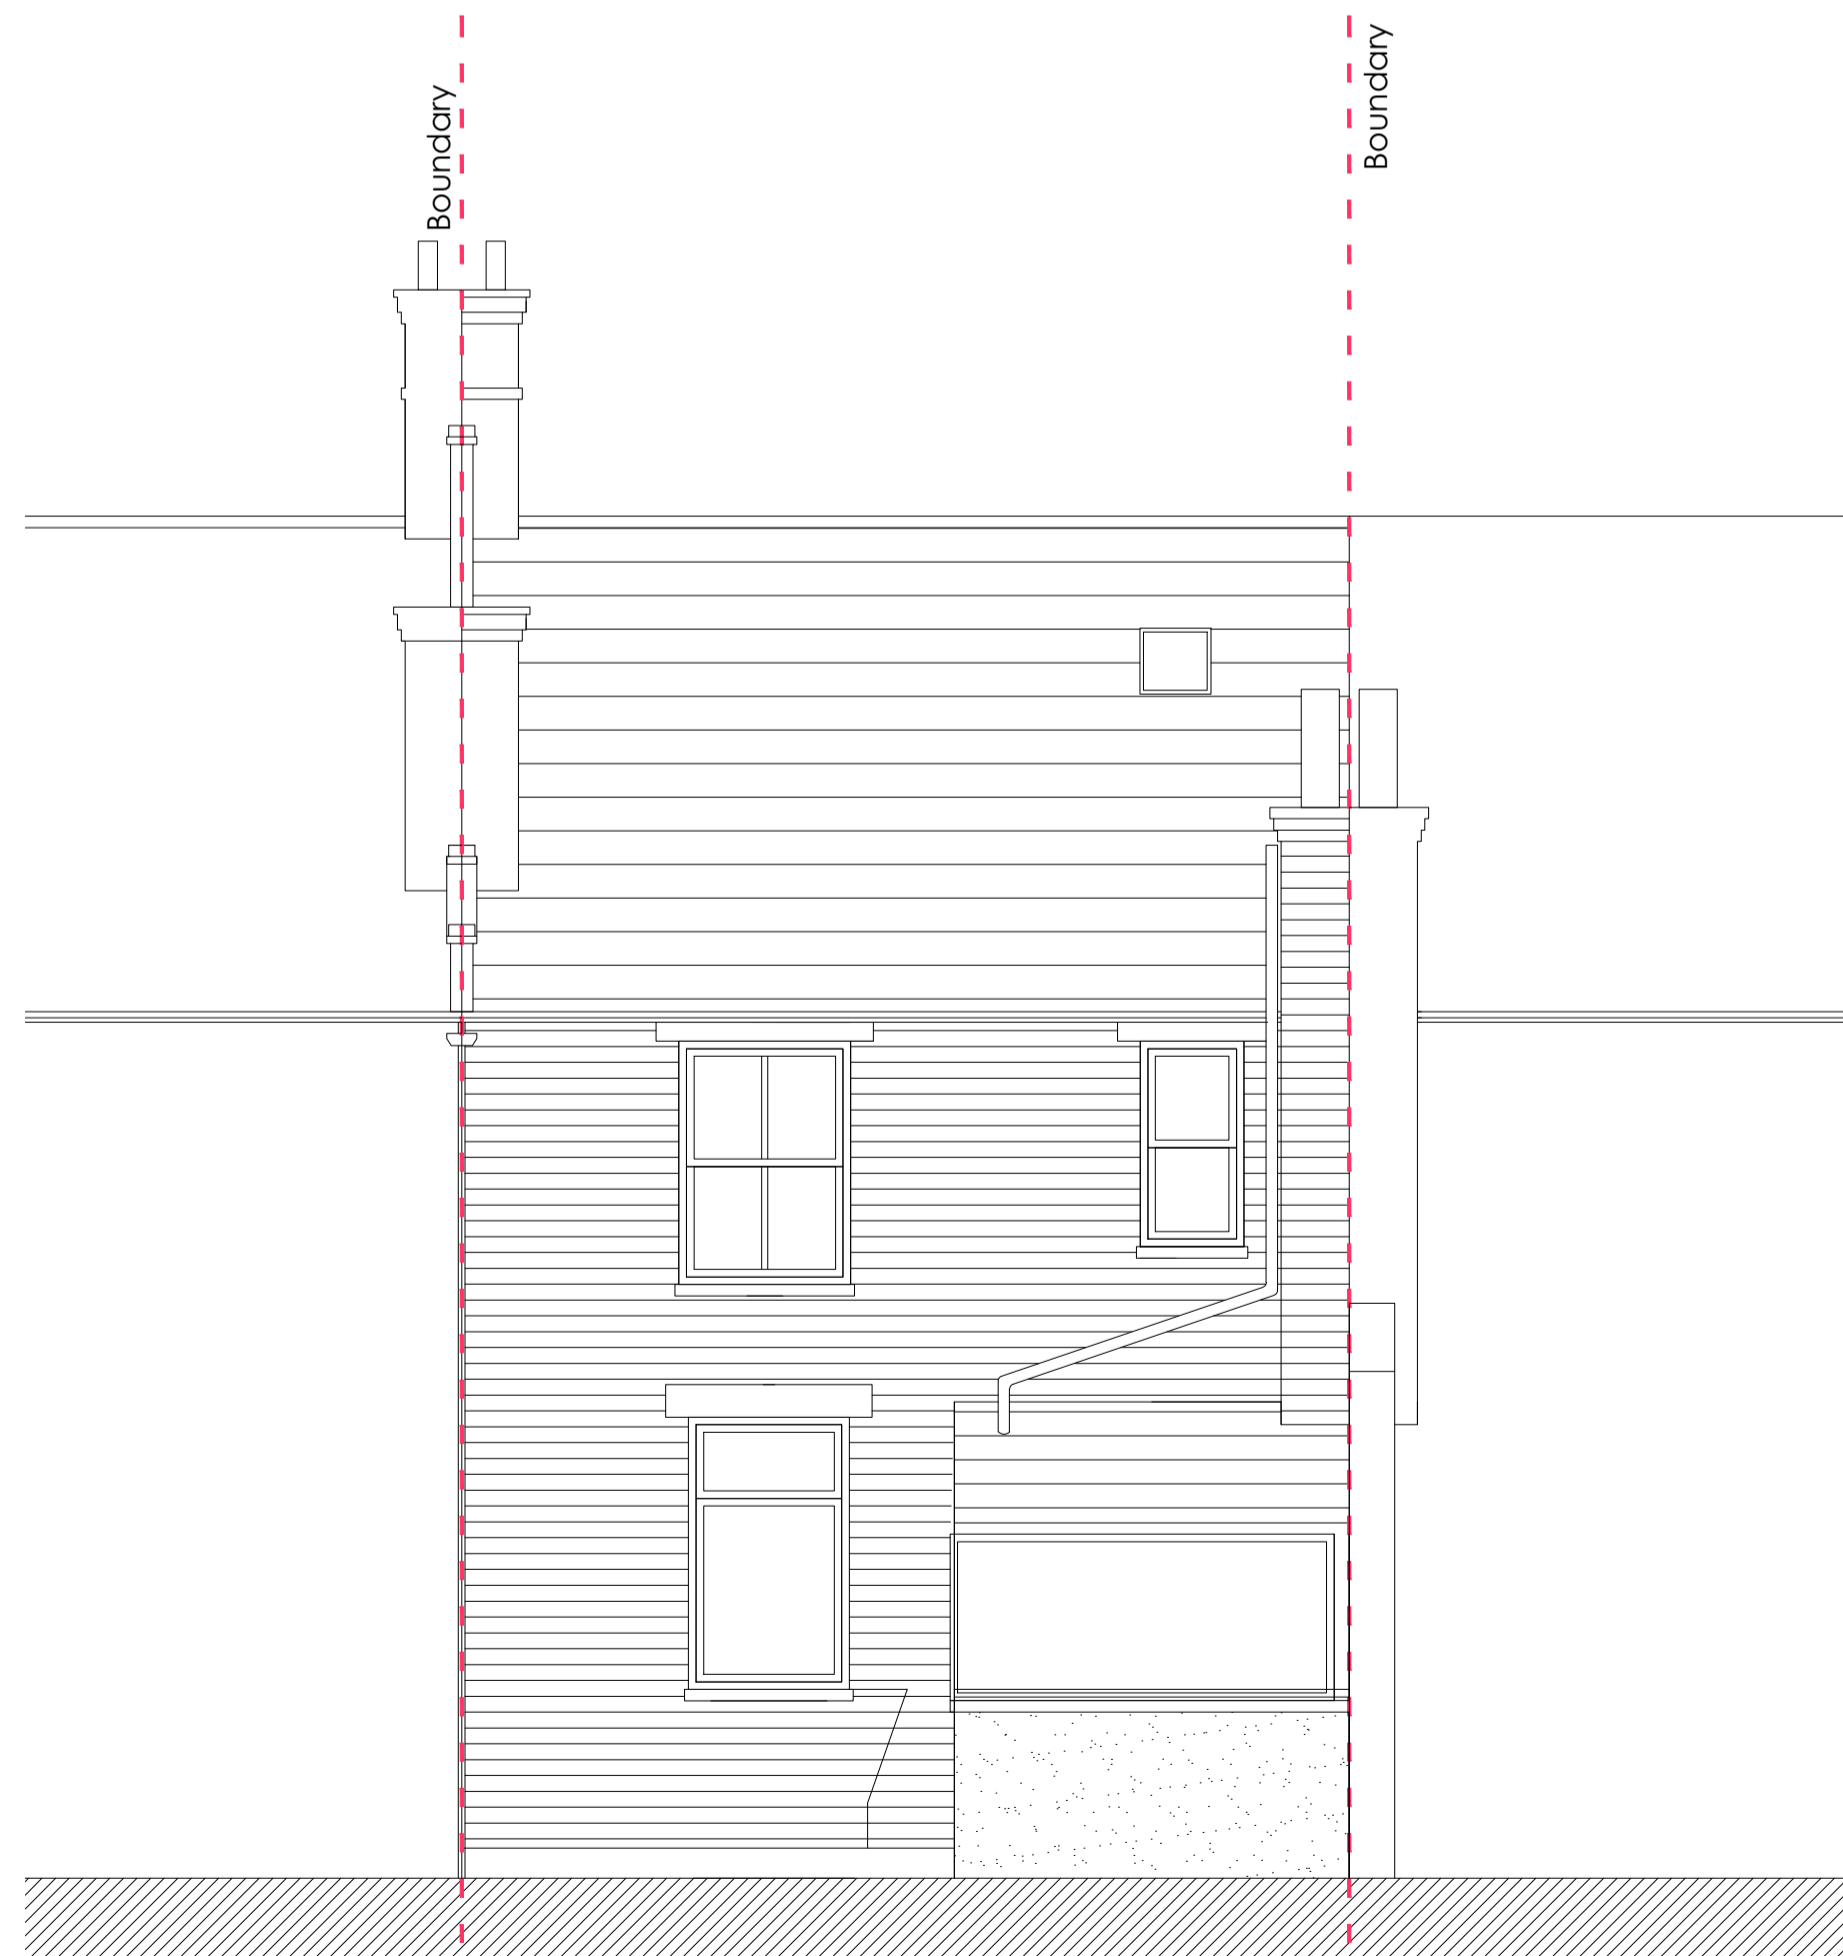

Existing Rear Elevation
1:50 @A1

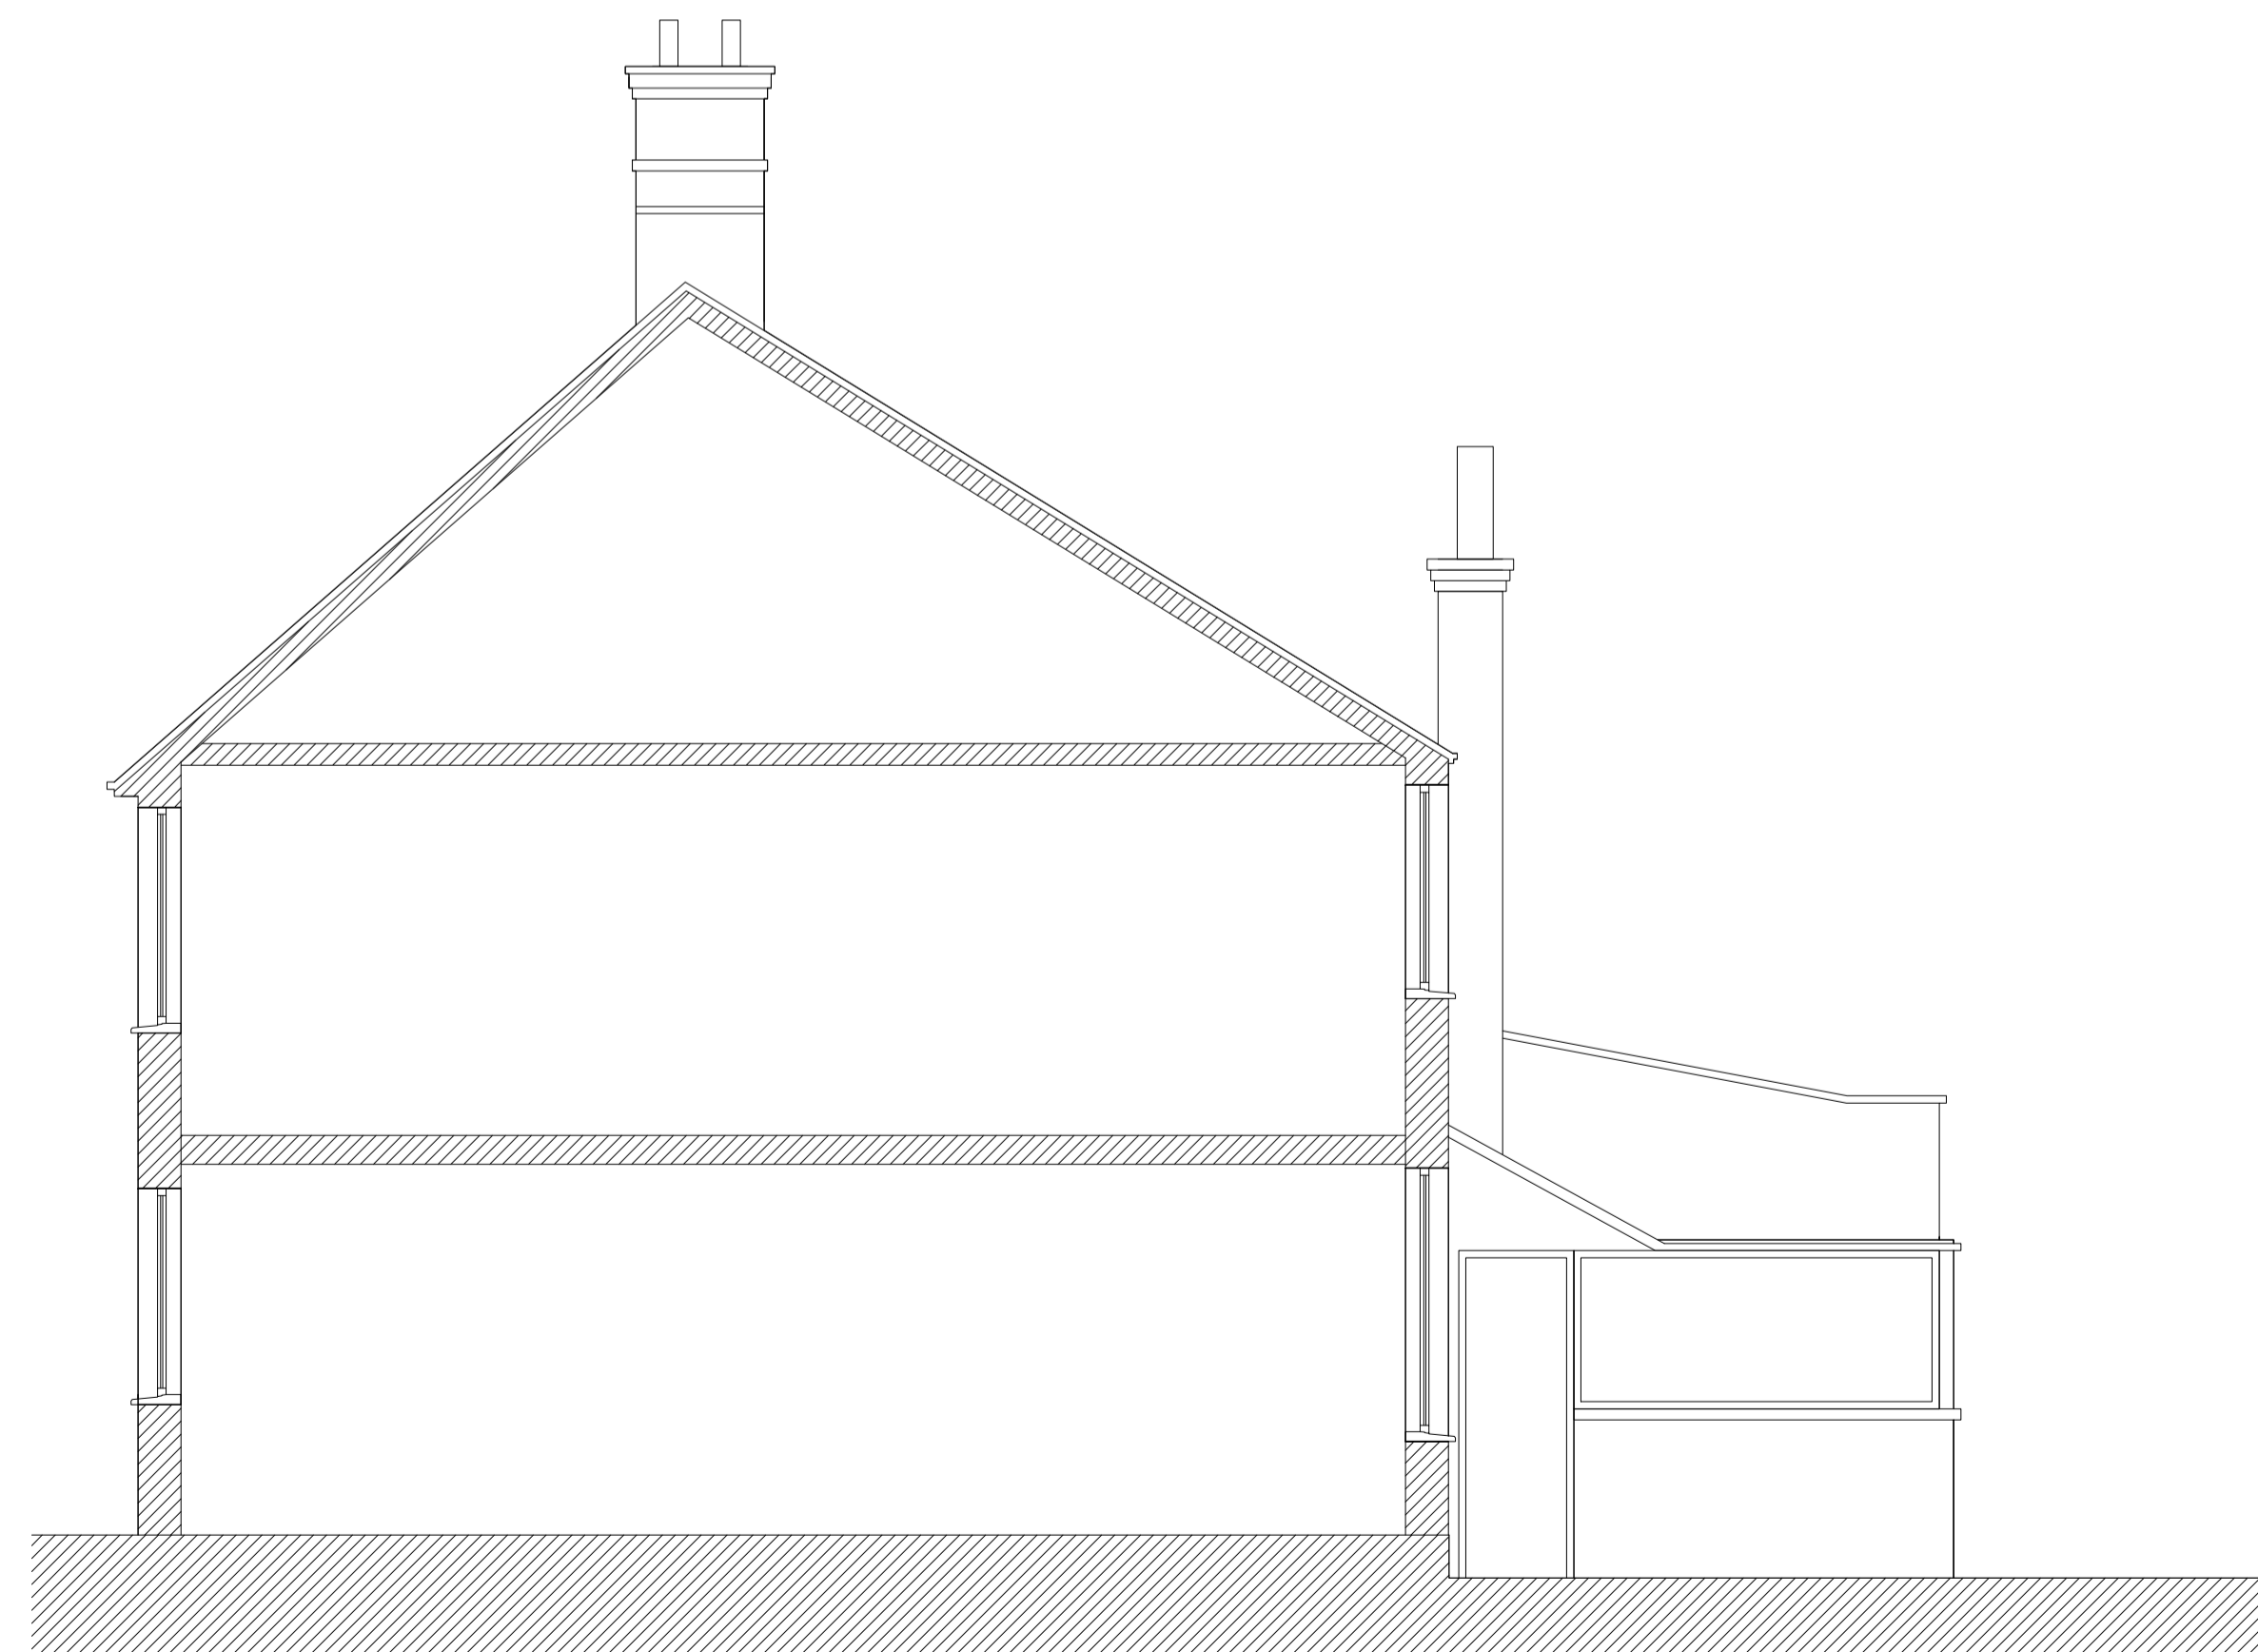

Existing Side Elevation
1:50 @A1

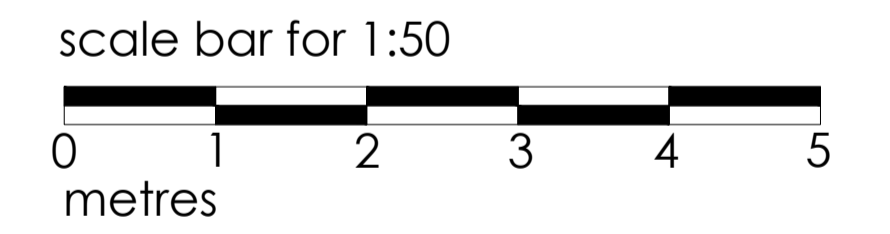

73 WALDRON, EARLSFIELD, SW18 3TA


EXISTING ELEVATIONS

date AUG 2017	client MRS ANETTE MANTELL	revision -
scale 1:50 @A1	drawing no. 17 / 73W / E 102	




MIKE BECK DESIGN
t: 07961 031 843
w: www.mikebeckdesign.co.uk
e: info@mikebeckdesign.co.uk


SKETCH A

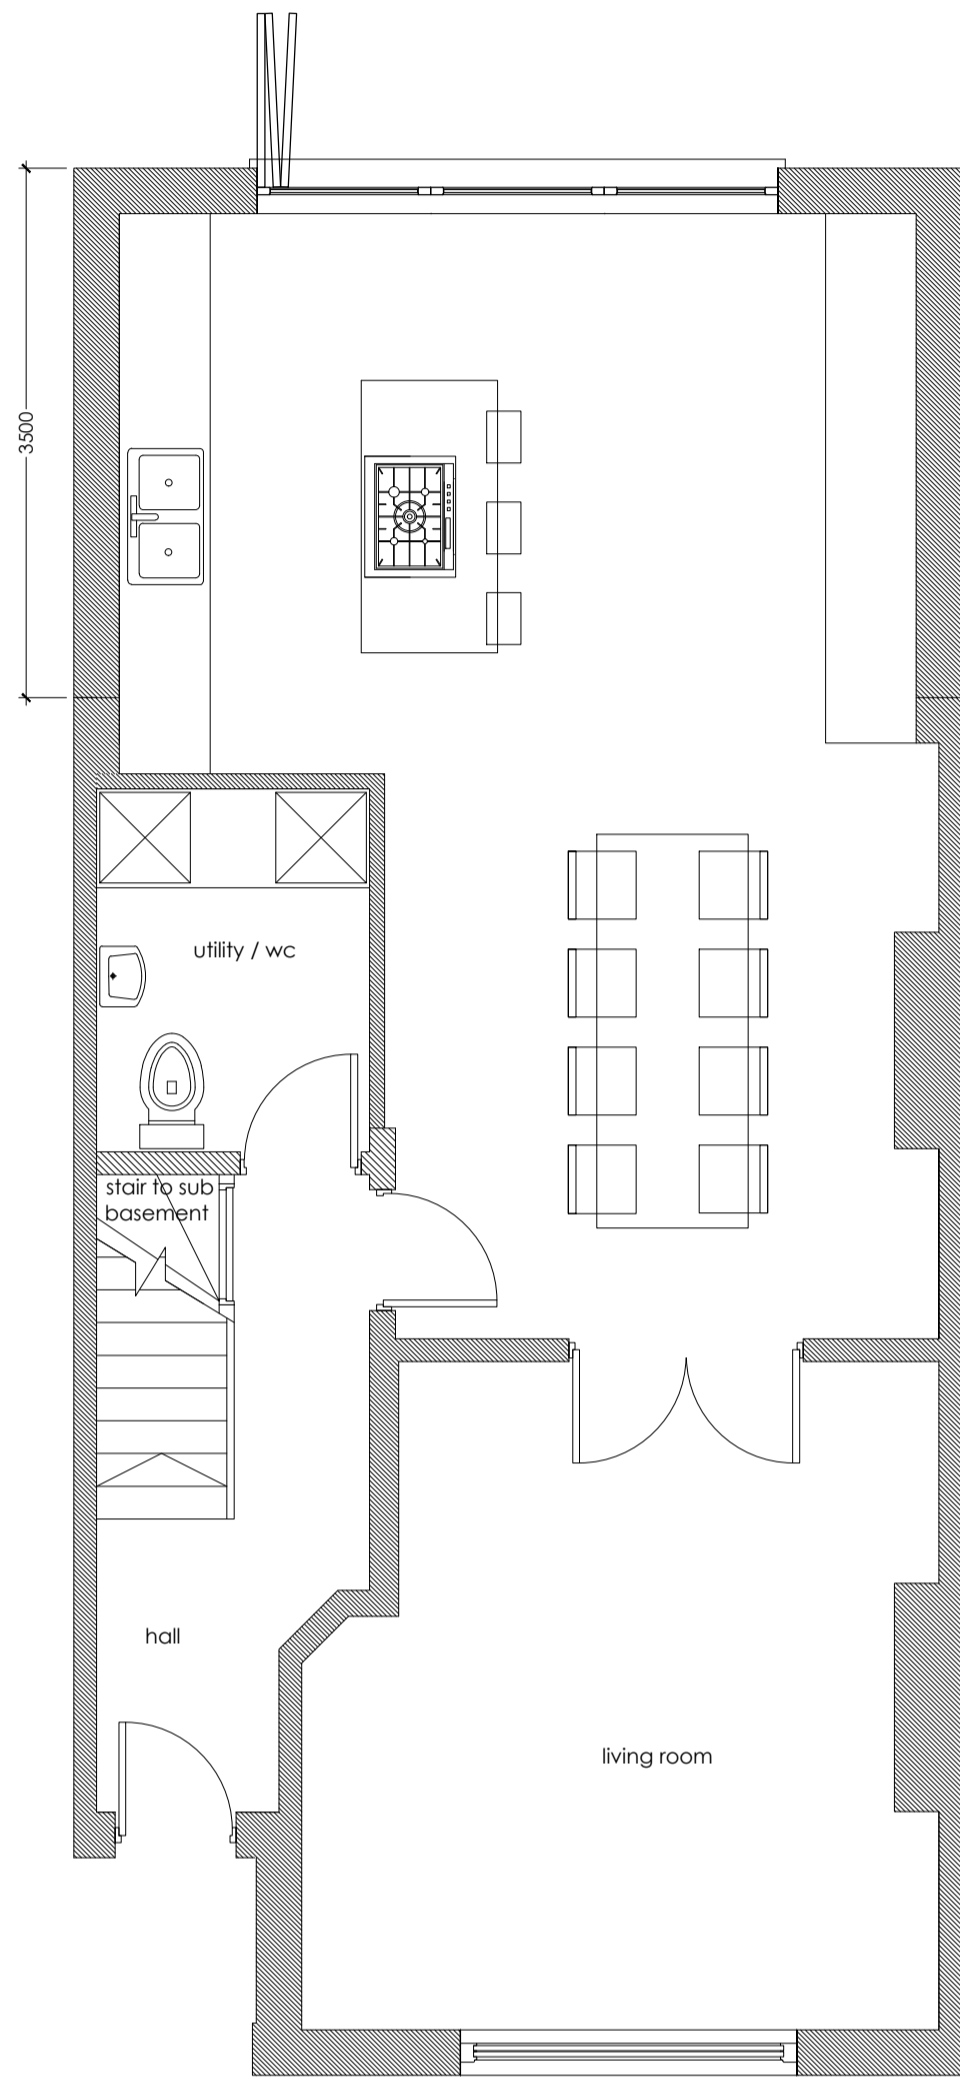



SKETCH B

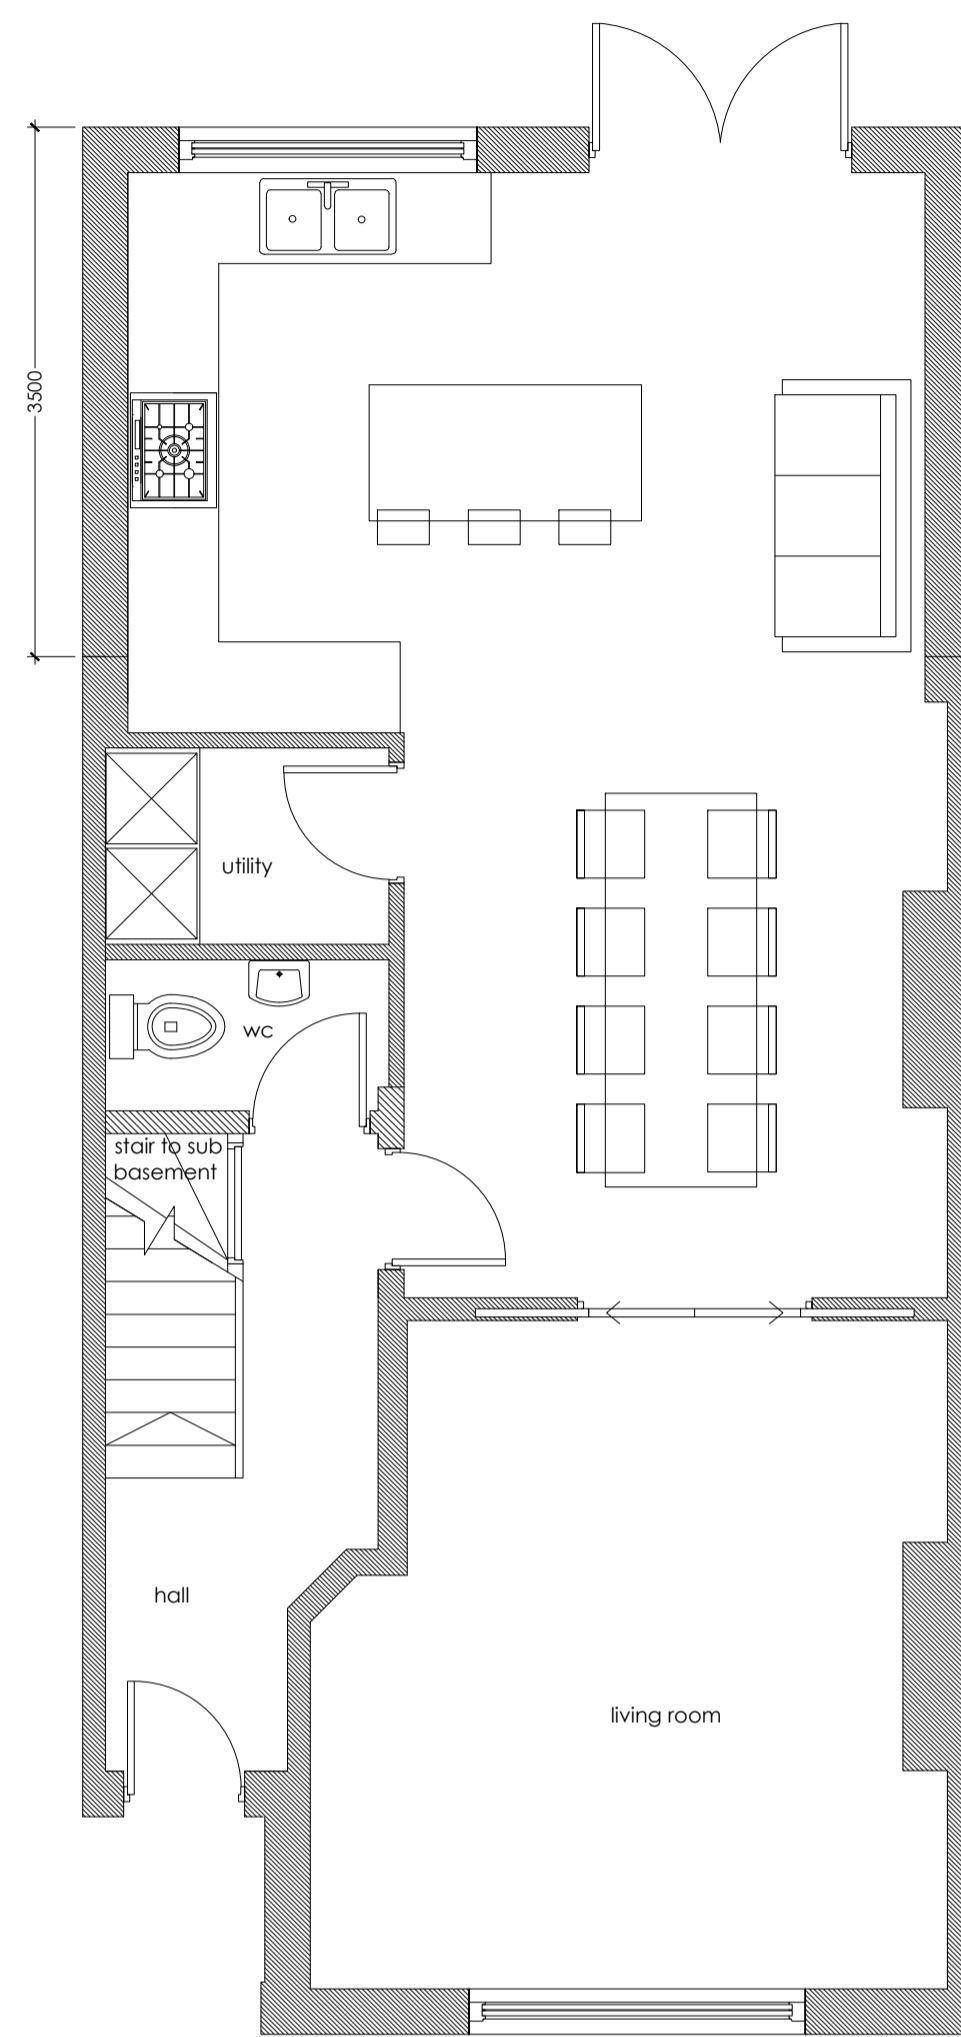

SKETCH C

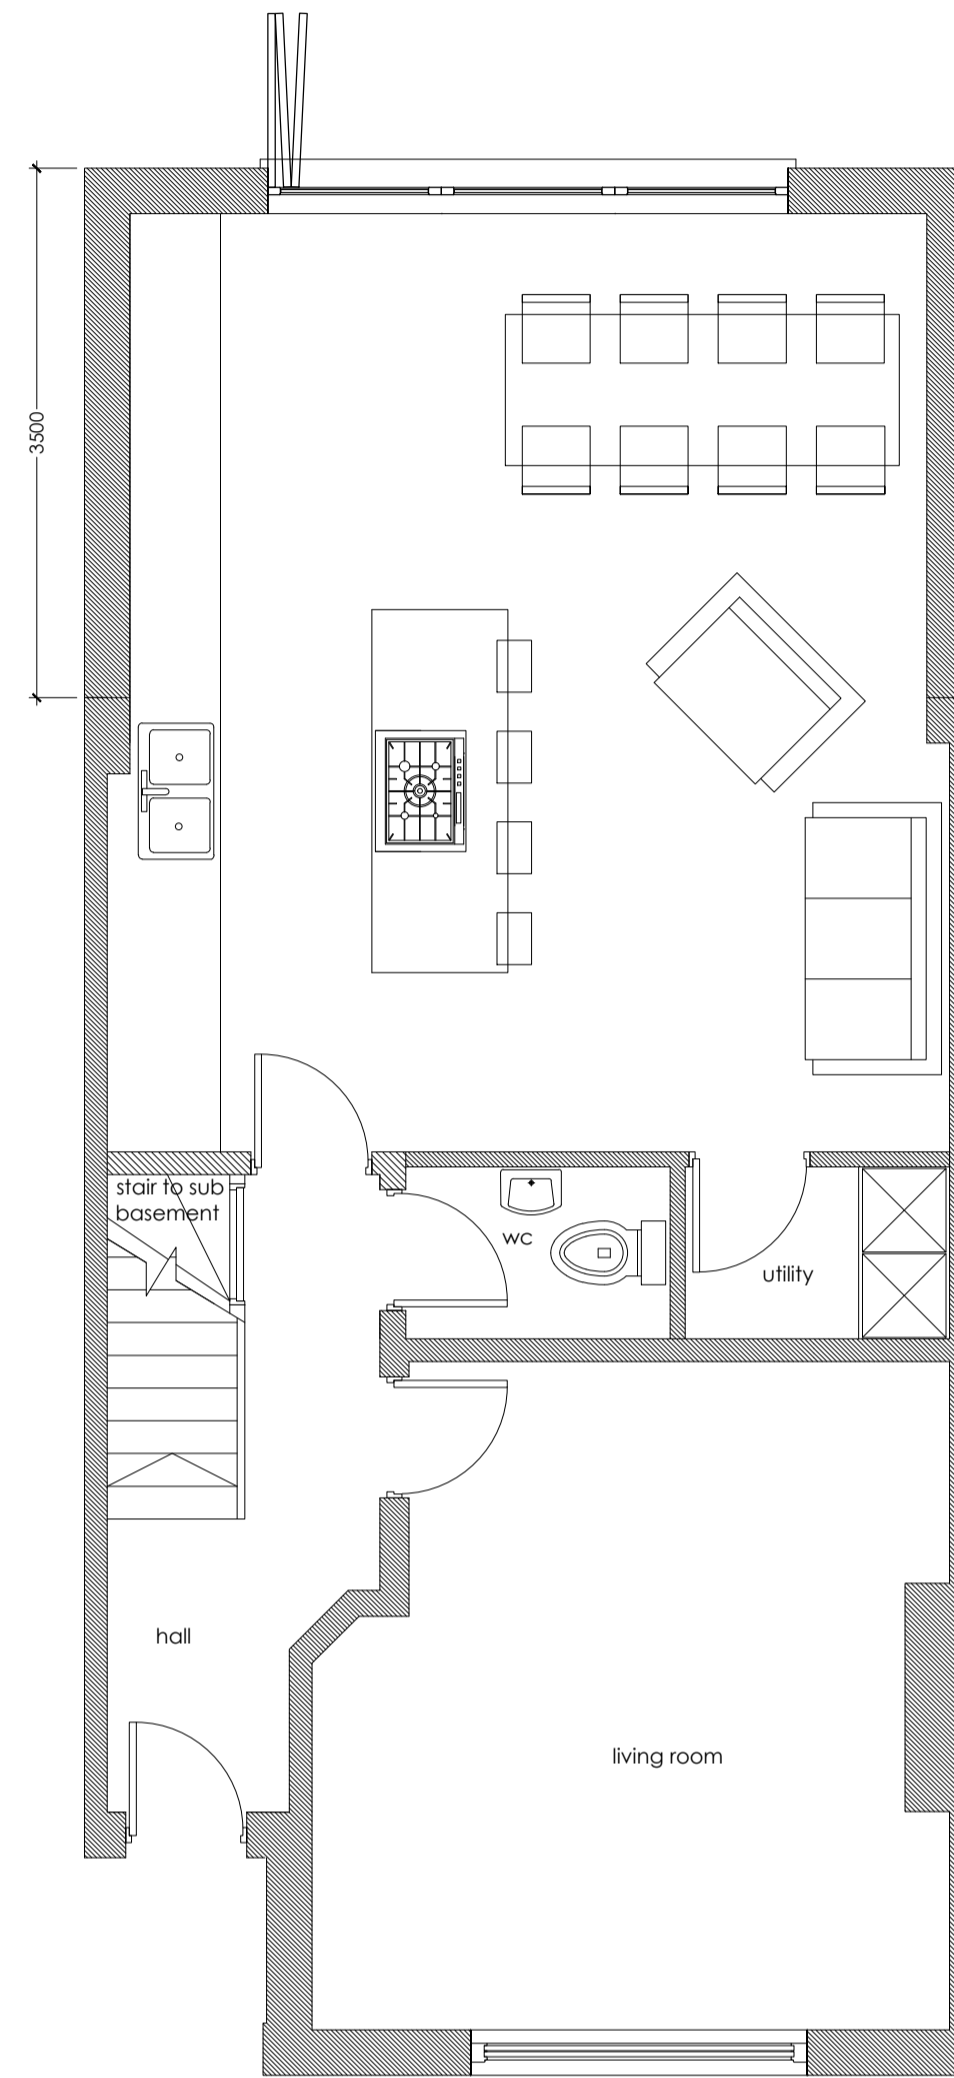

SKETCH D

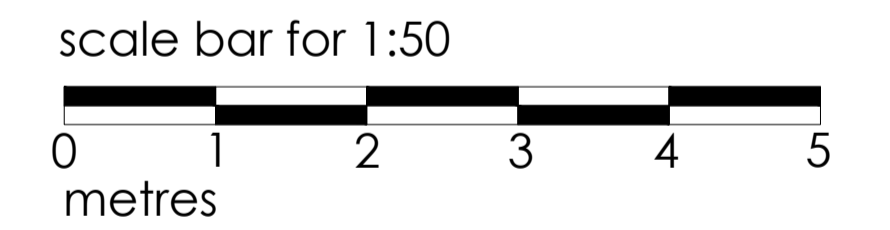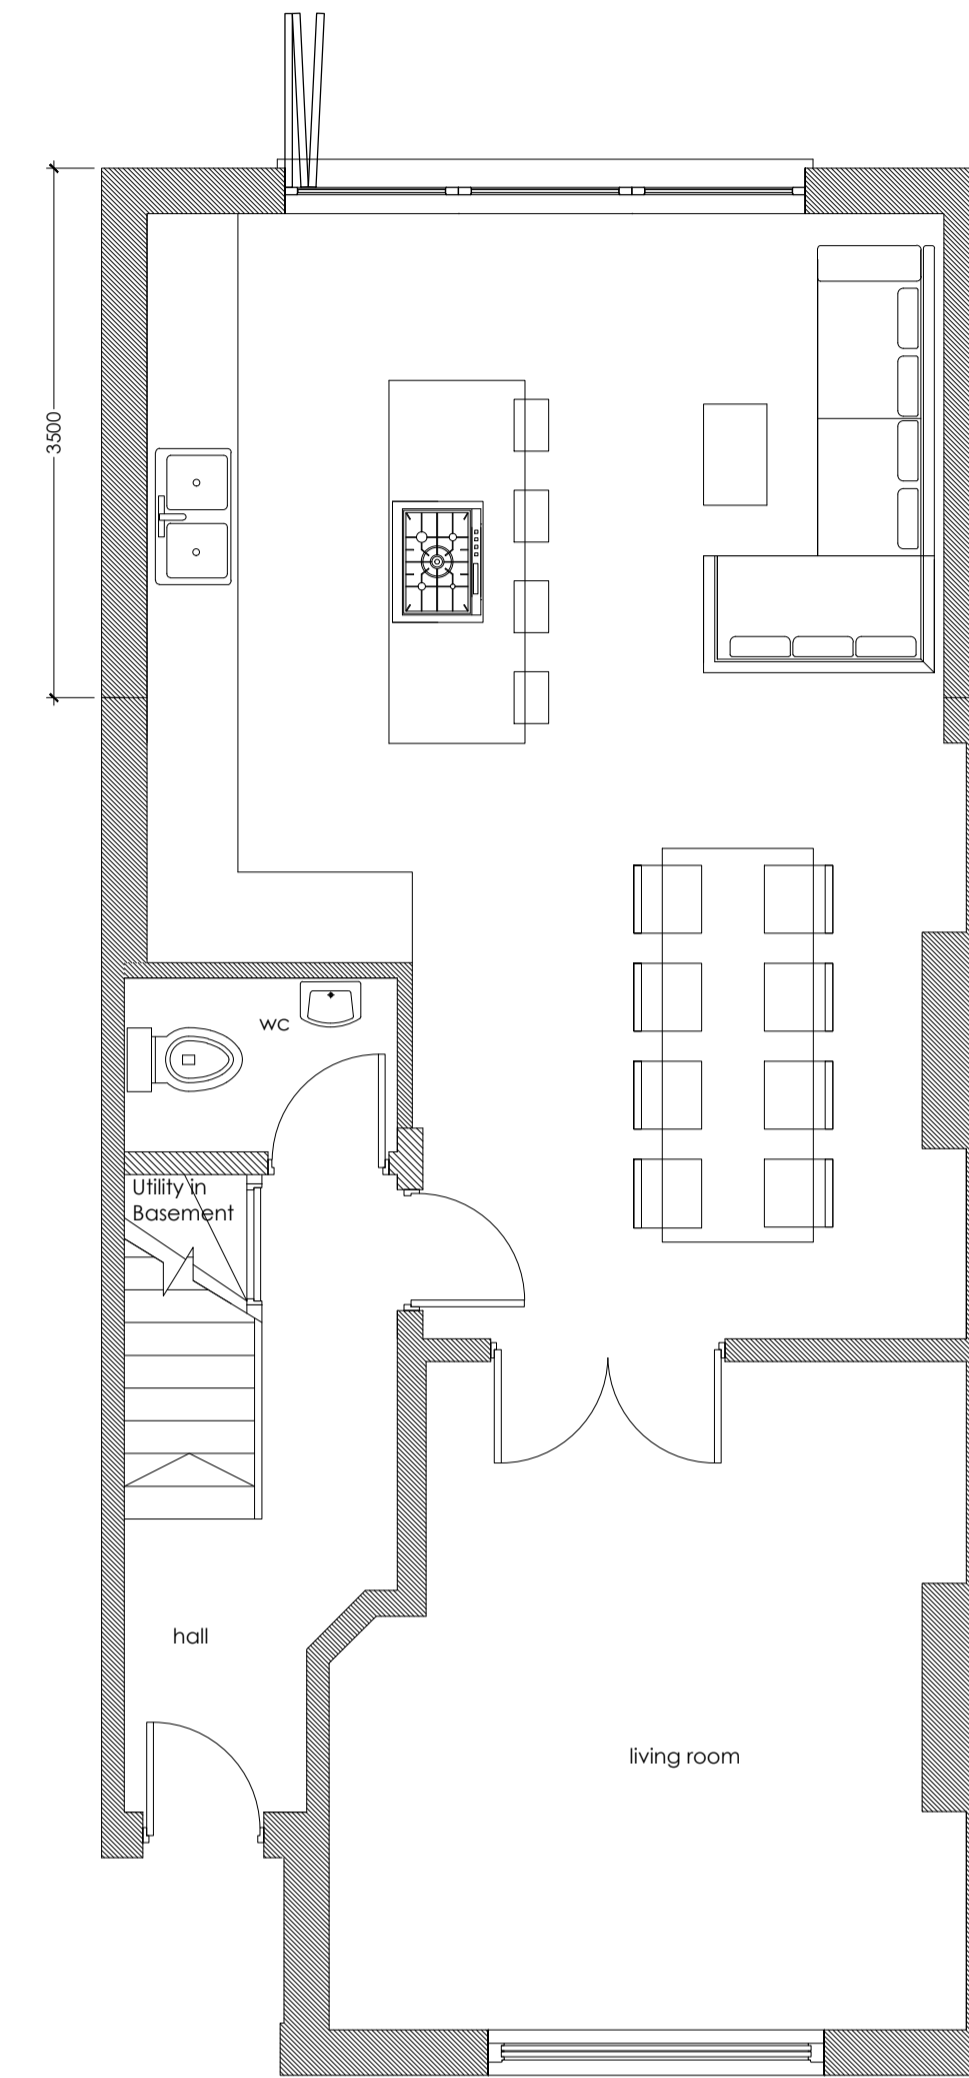

73 WALDRON, EARLSFIELD, SW18 3TA

GROUND FLOOR SKETCHES


date SEP 2017	client MRS ANETTE MANTELL
scale 1:50 @A1	drawing no. 17 / 73W / SK 101
	revision -



MIKE BECK DESIGN


t: 07961 031 843
w: www.mikebeckdesign.co.uk
e: info@mikebeckdesign.co.uk

FIRST A

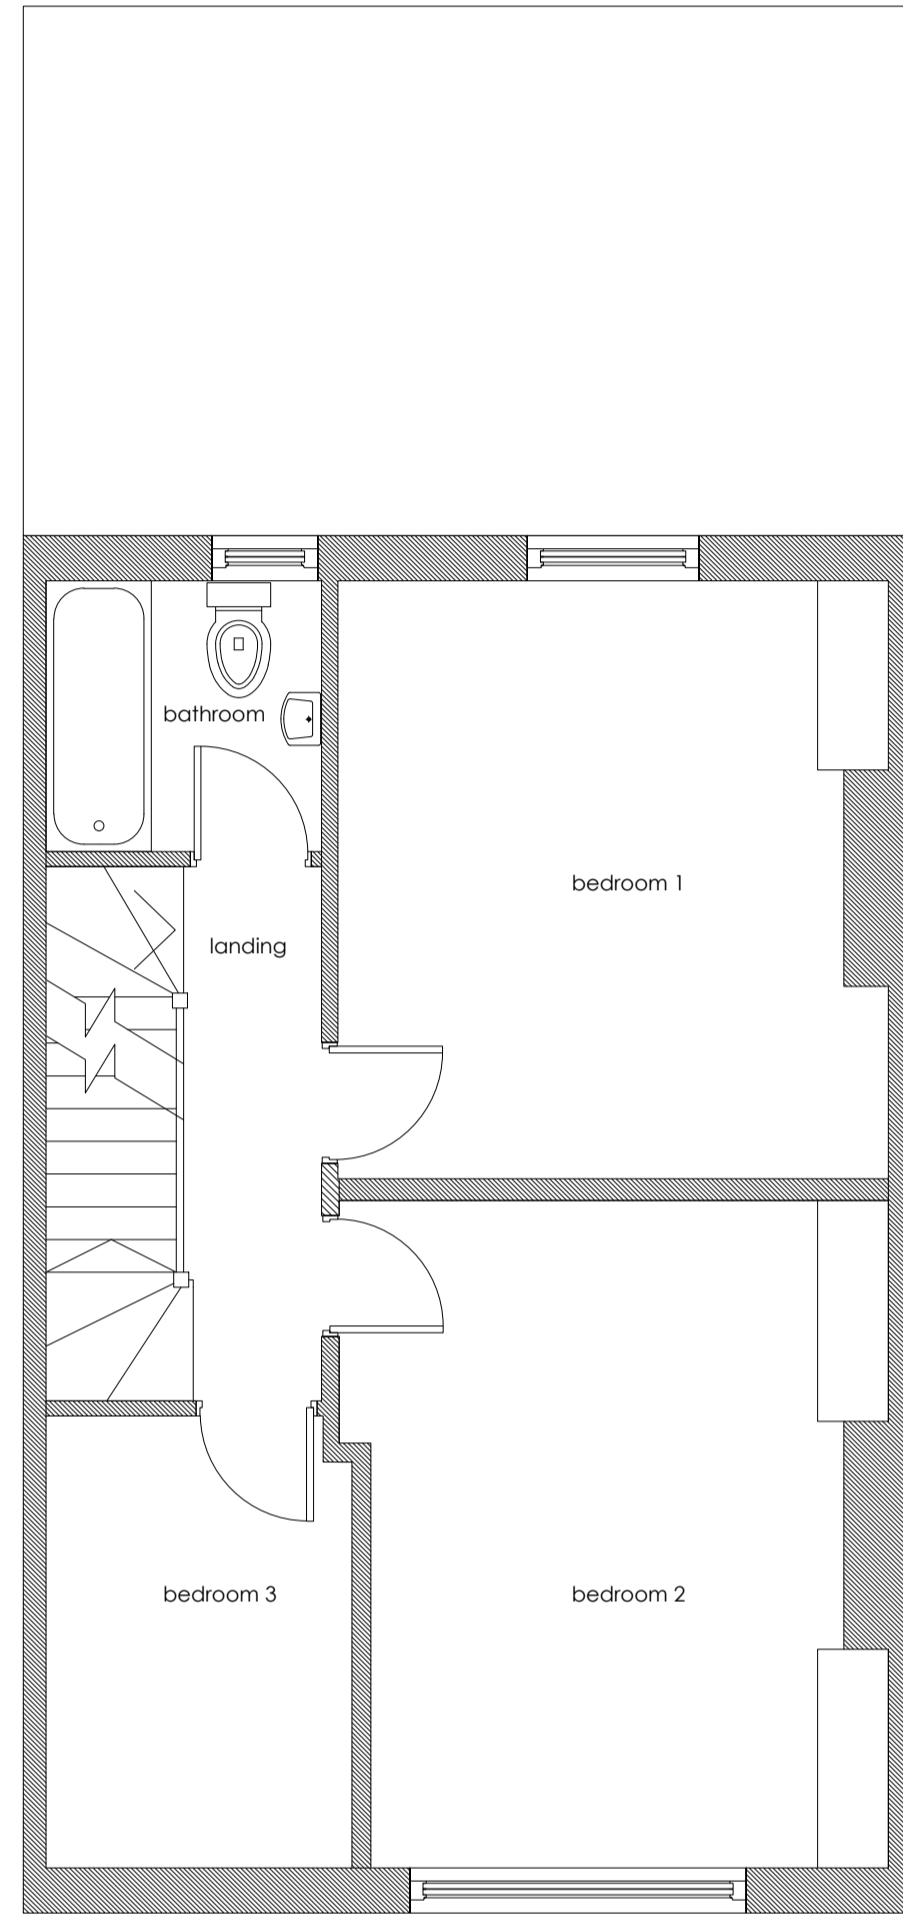


Proposed First Sketch Plan A
1:50 @A1

FIRST B

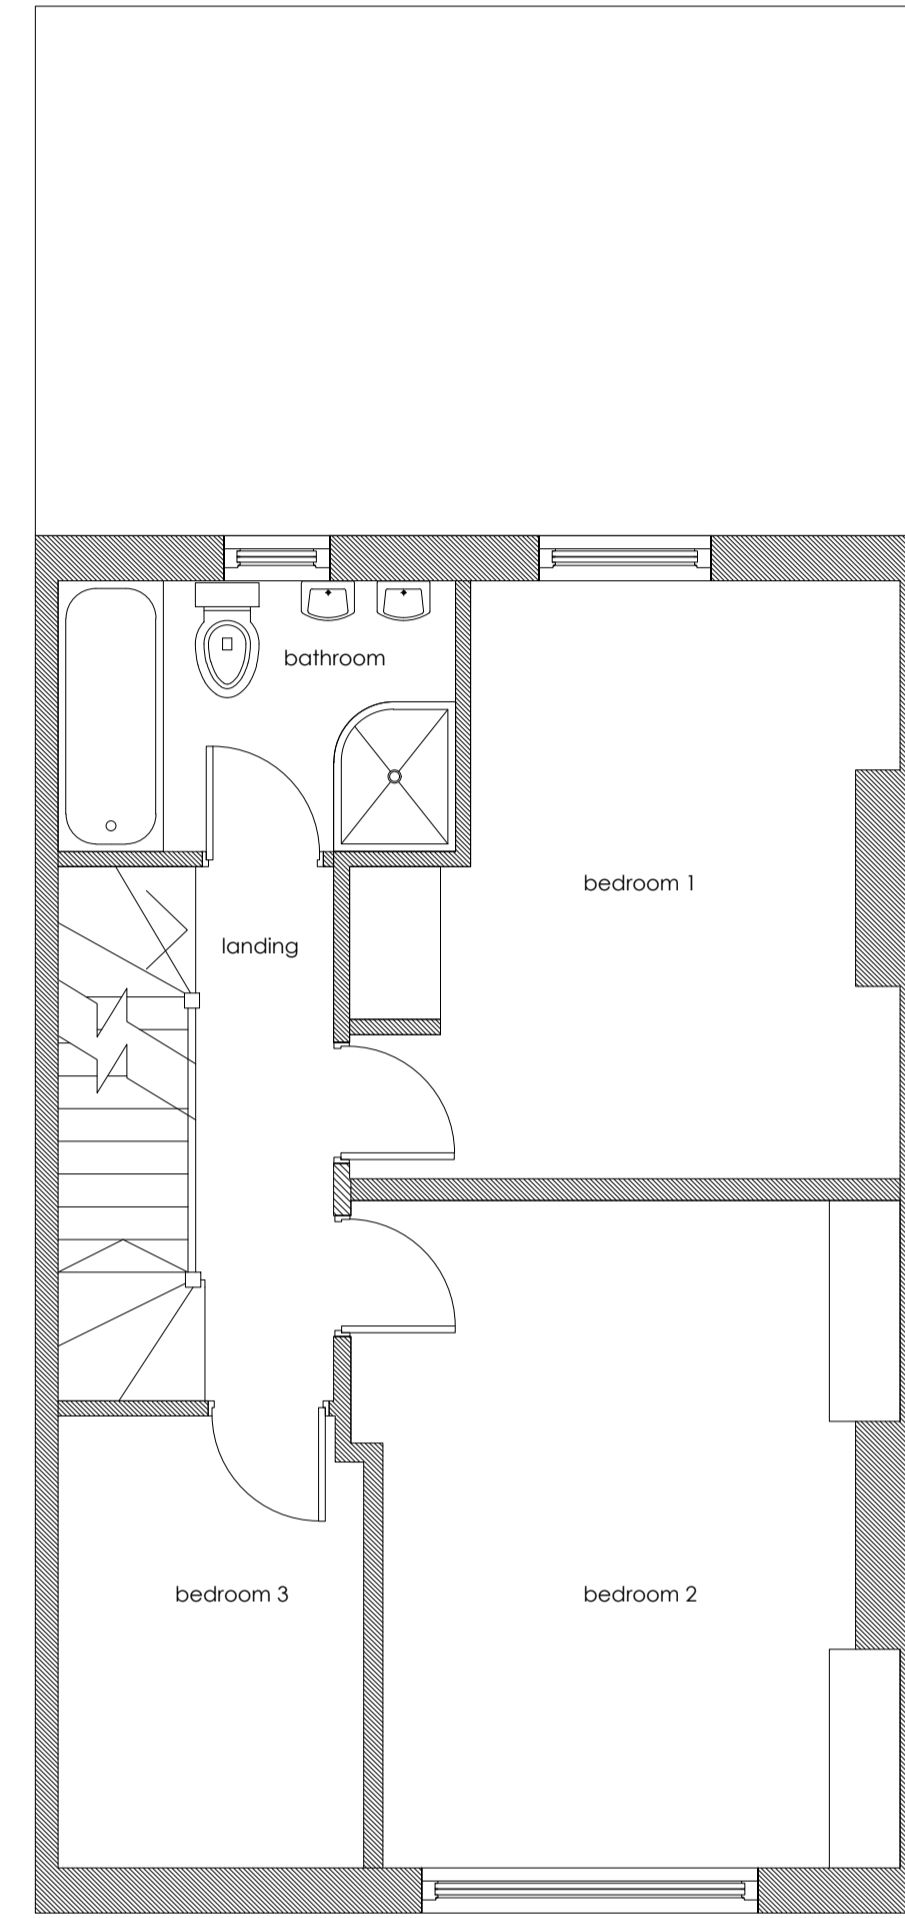


Proposed First Sketch Plan A
1:50 @A1

SECOND A

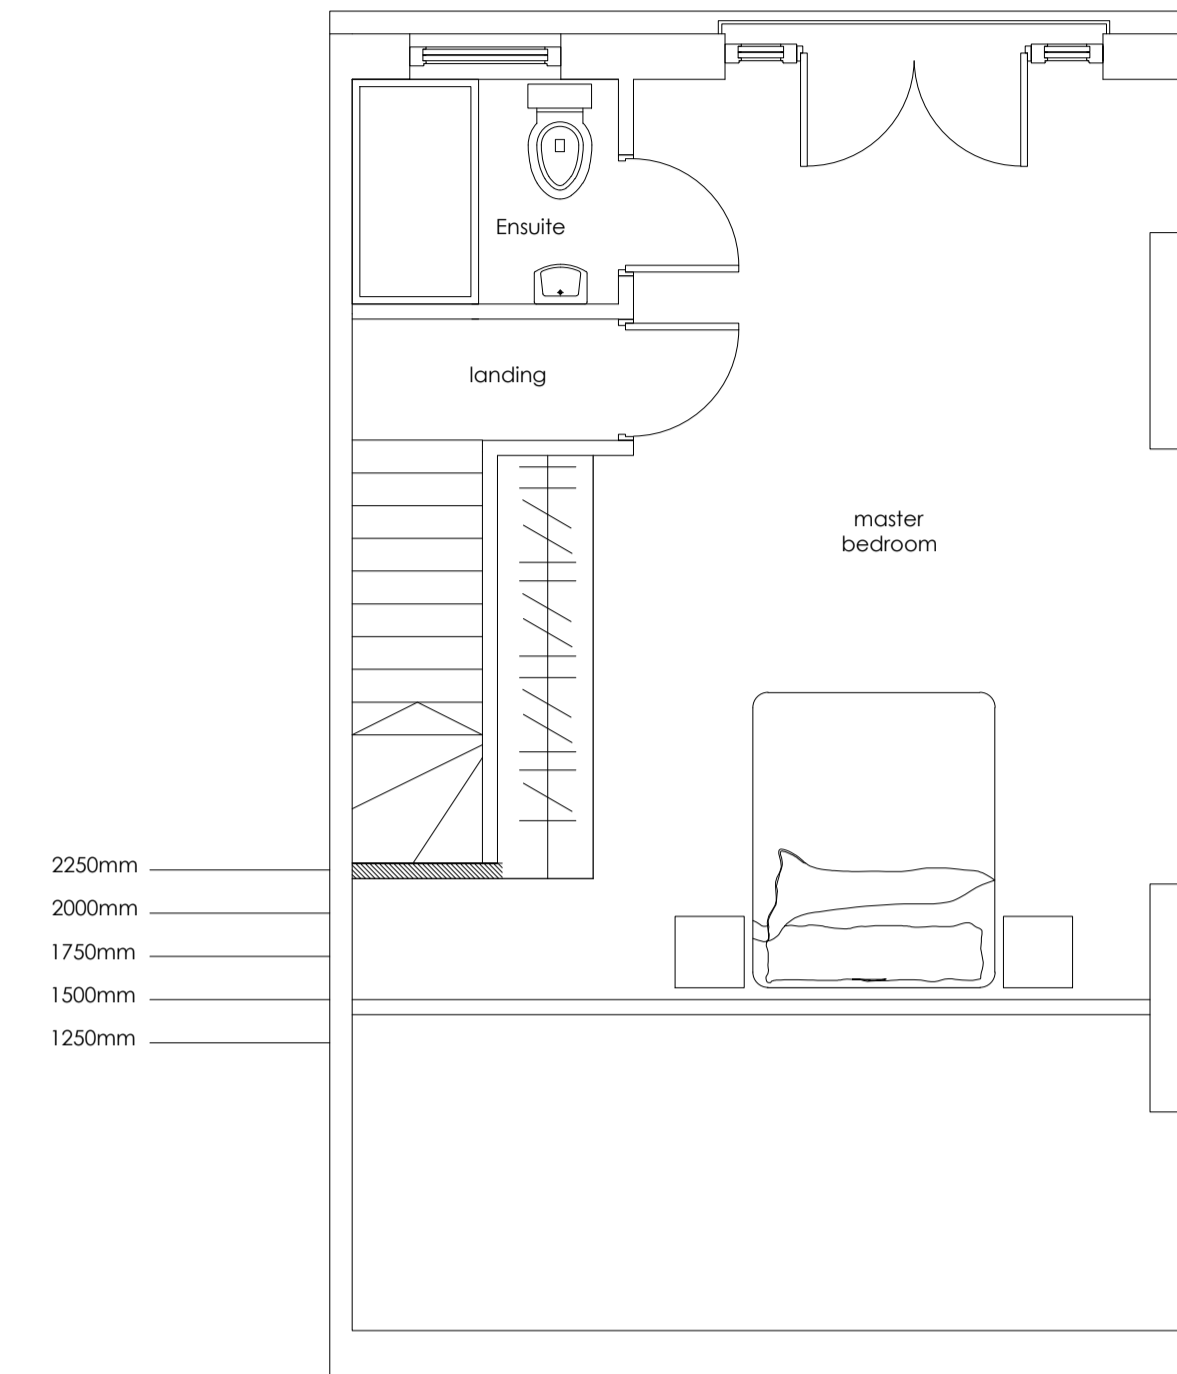


Proposed Second Sketch Plan A
1:50 @A1

SECOND B

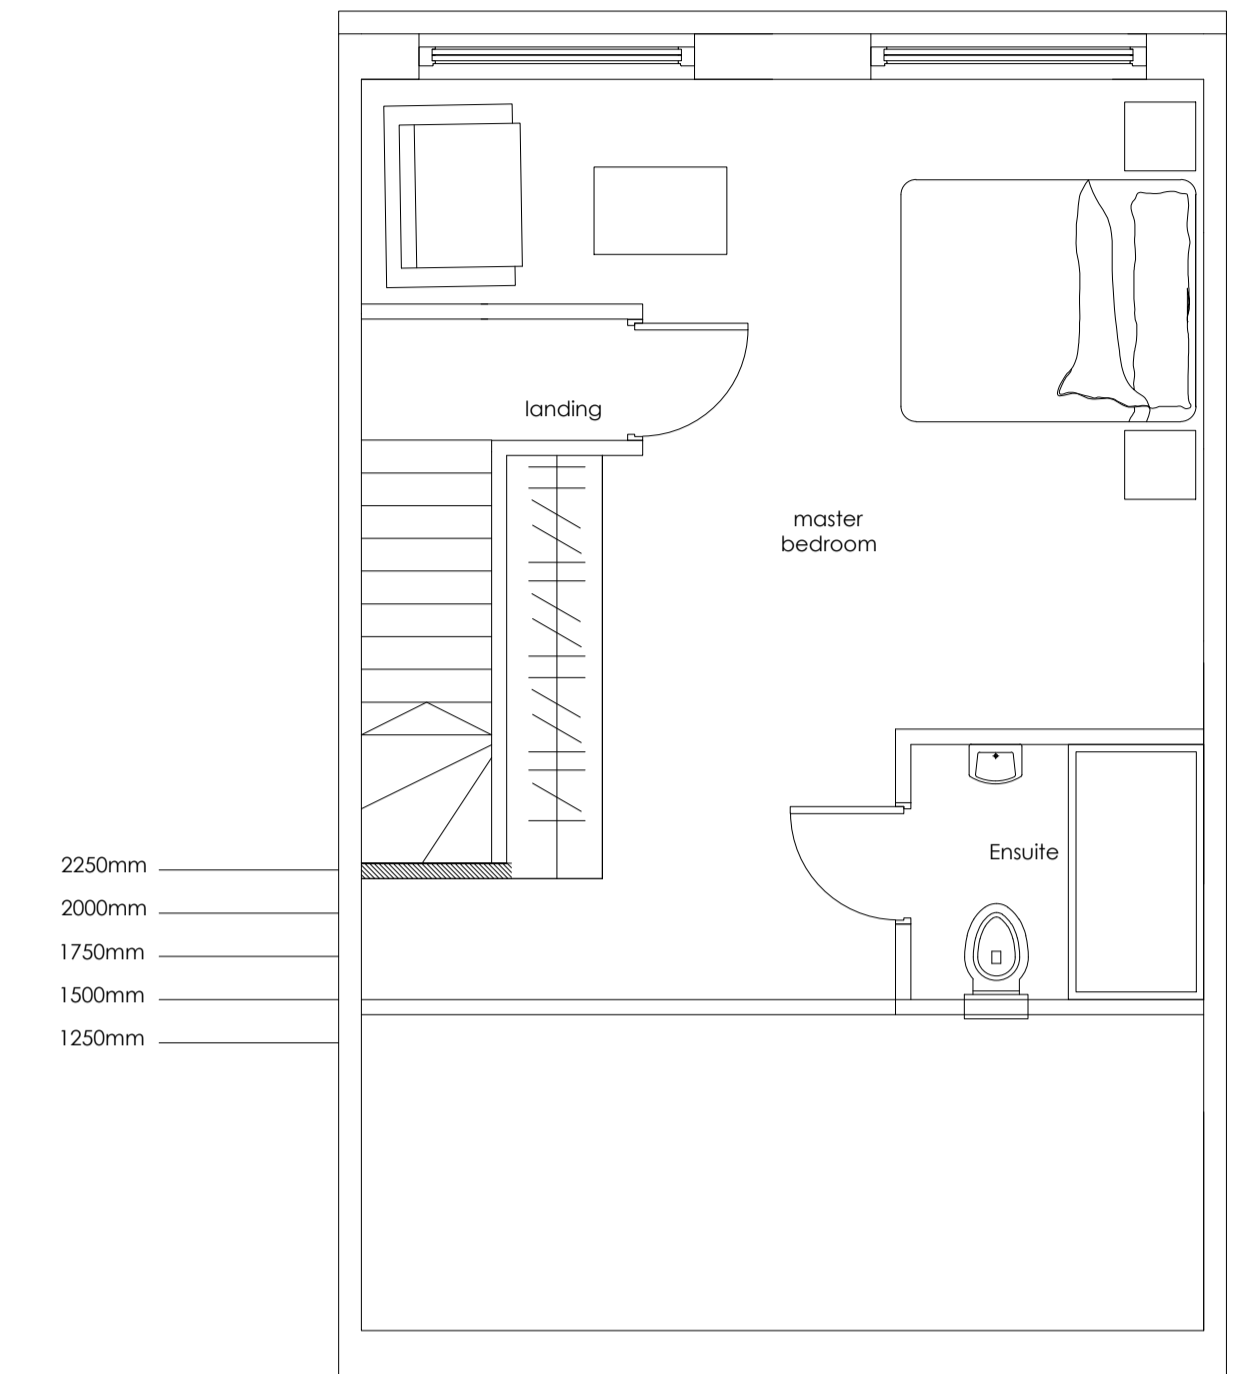


Proposed Second Sketch Plan B
1:50 @A1

SECOND C

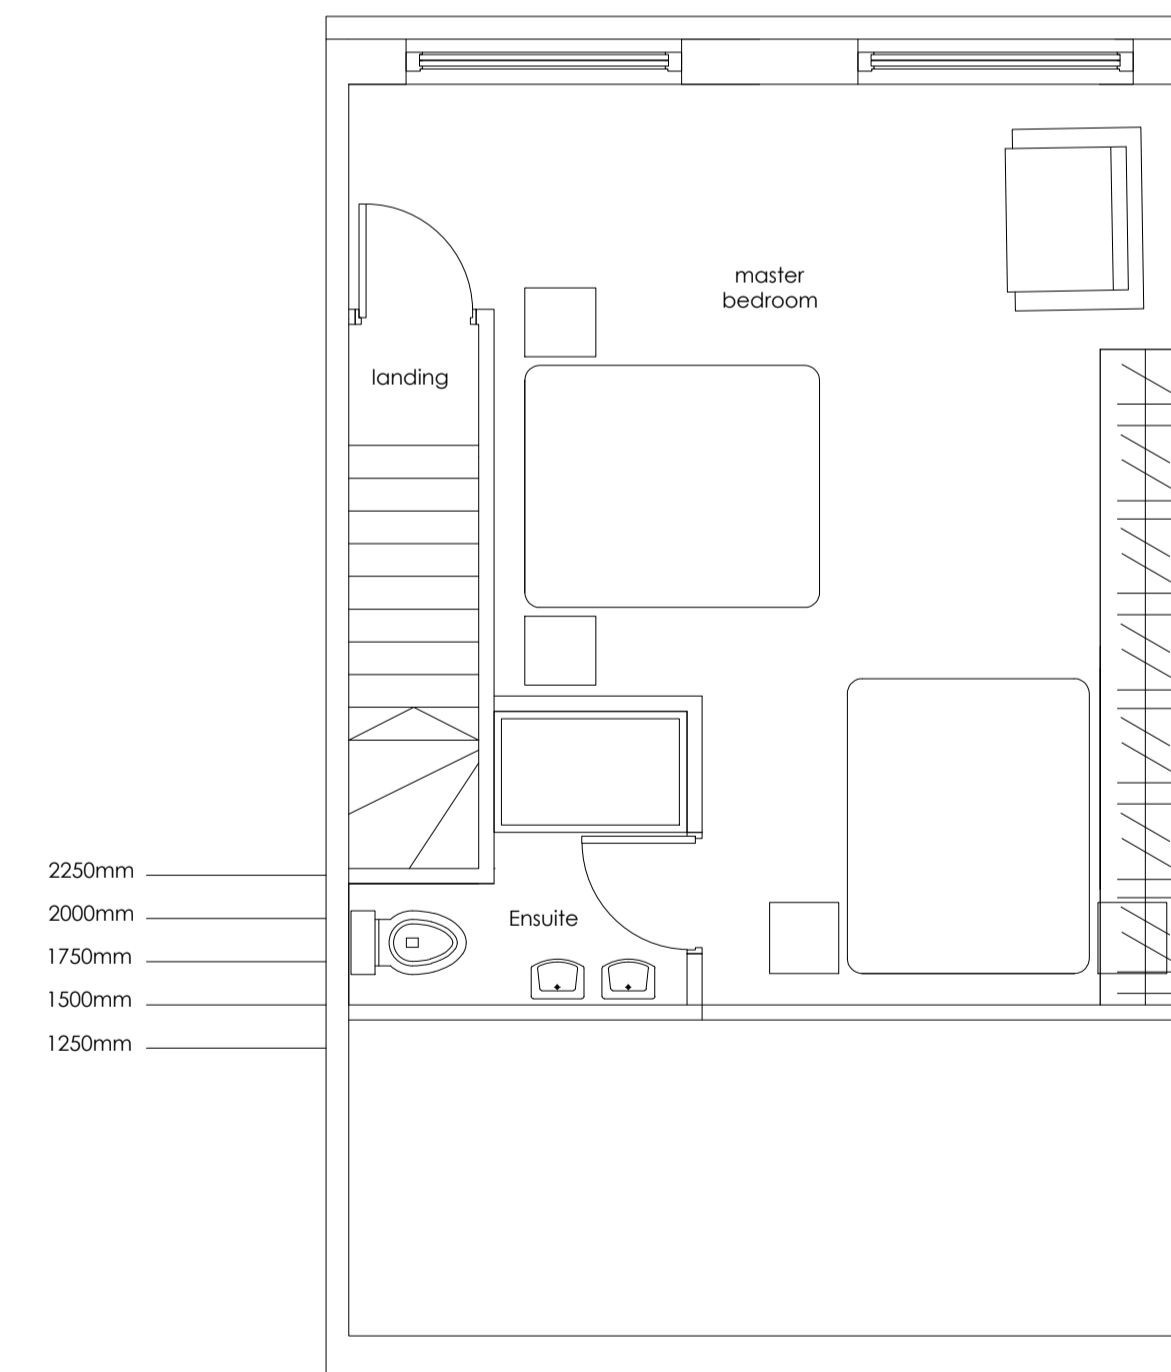

Proposed Second Sketch Plan V
1:50 @A1


scale bar for 1:50

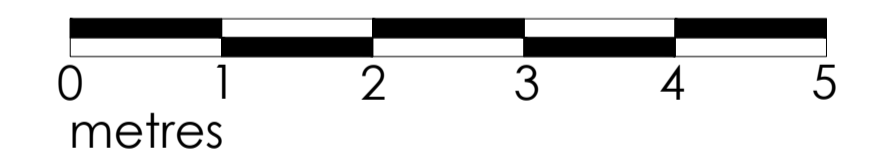

73 WALDRON, EARLSFIELD, SW18 3TA

FIRST & SECOND FLOOR SKETCHES


date SEP 2017	client MRS ANETTE MANTELL
scale 1:50 @A1	drawing no. 17 / 73W / SK 102
	revision -

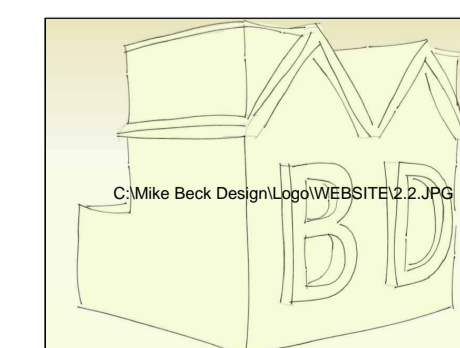

MIKE BECK DESIGN


t: 07961 031 843
w: www.mikebeckdesign.co.uk
e: info@mikebeckdesign.co.uk

SKETCH D1-4000

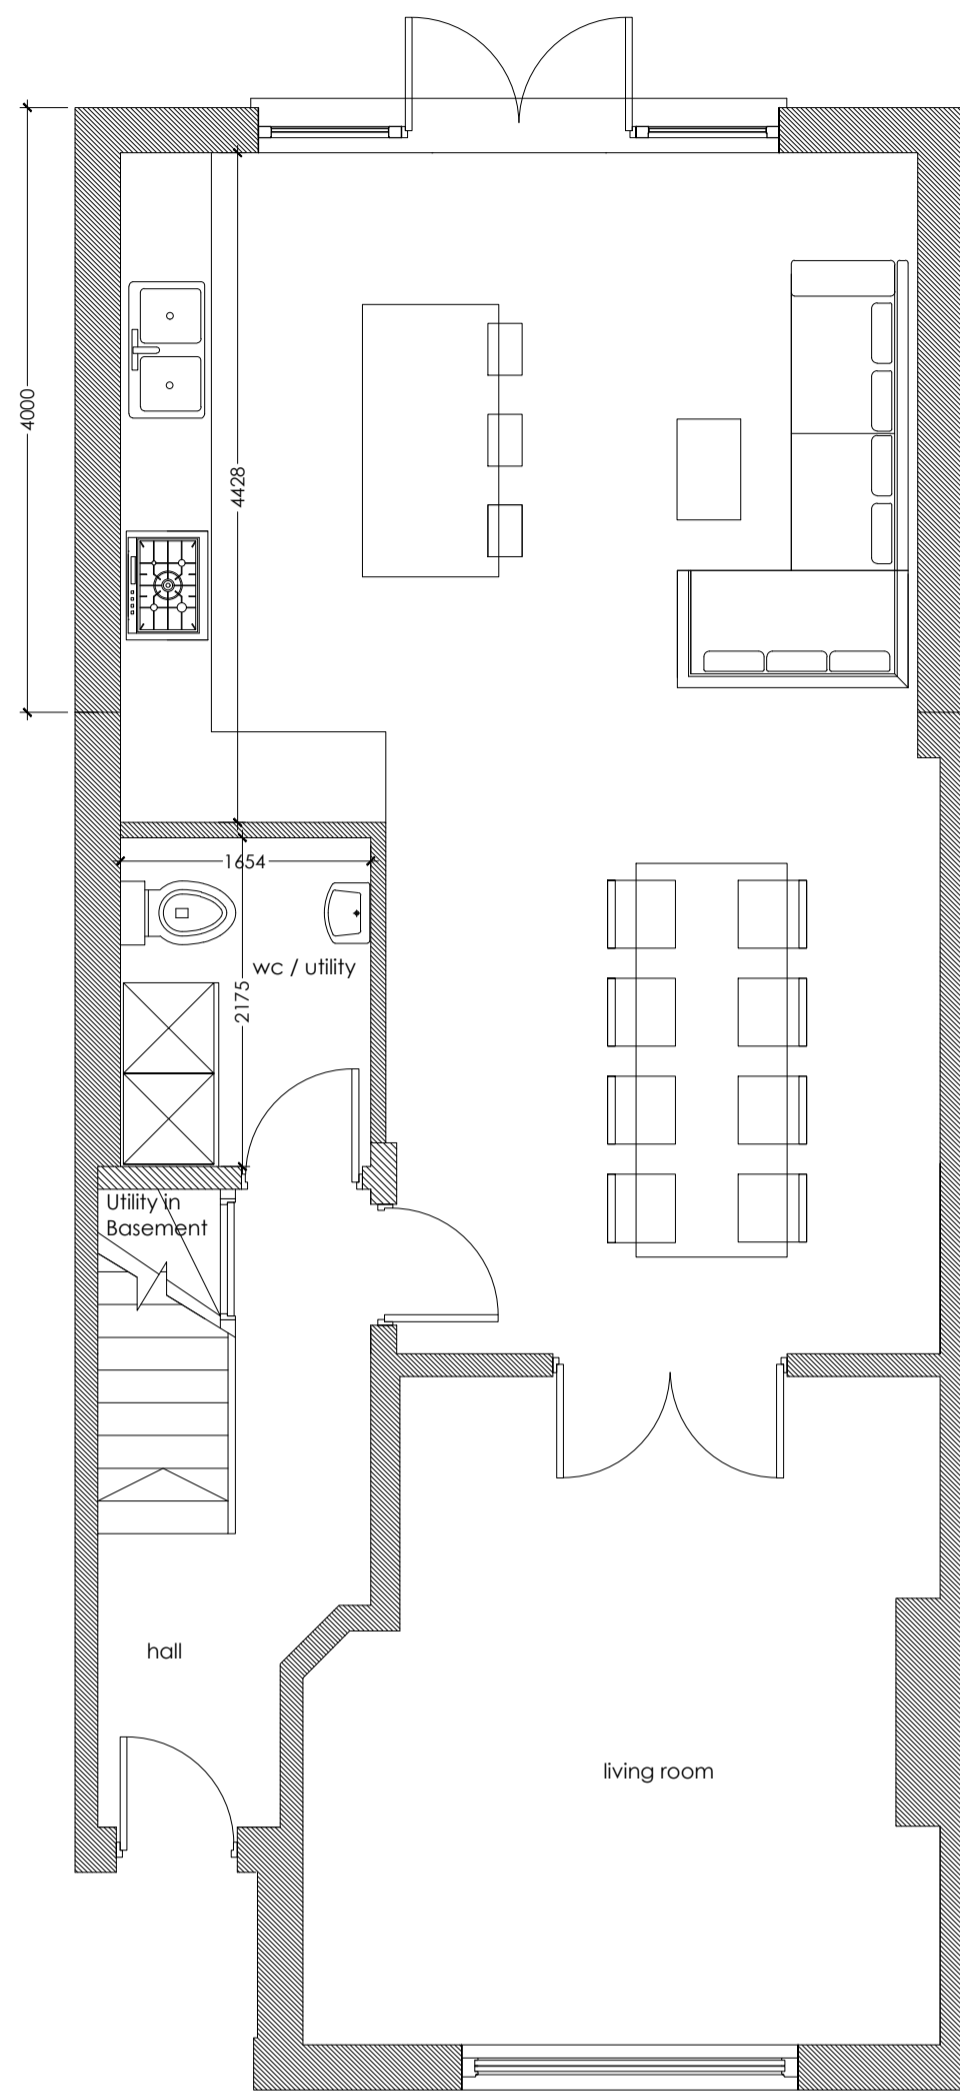


Proposed Ground Sketch Plan D1 - 4000
1:50 @A1

SKETCH D1 - 5000

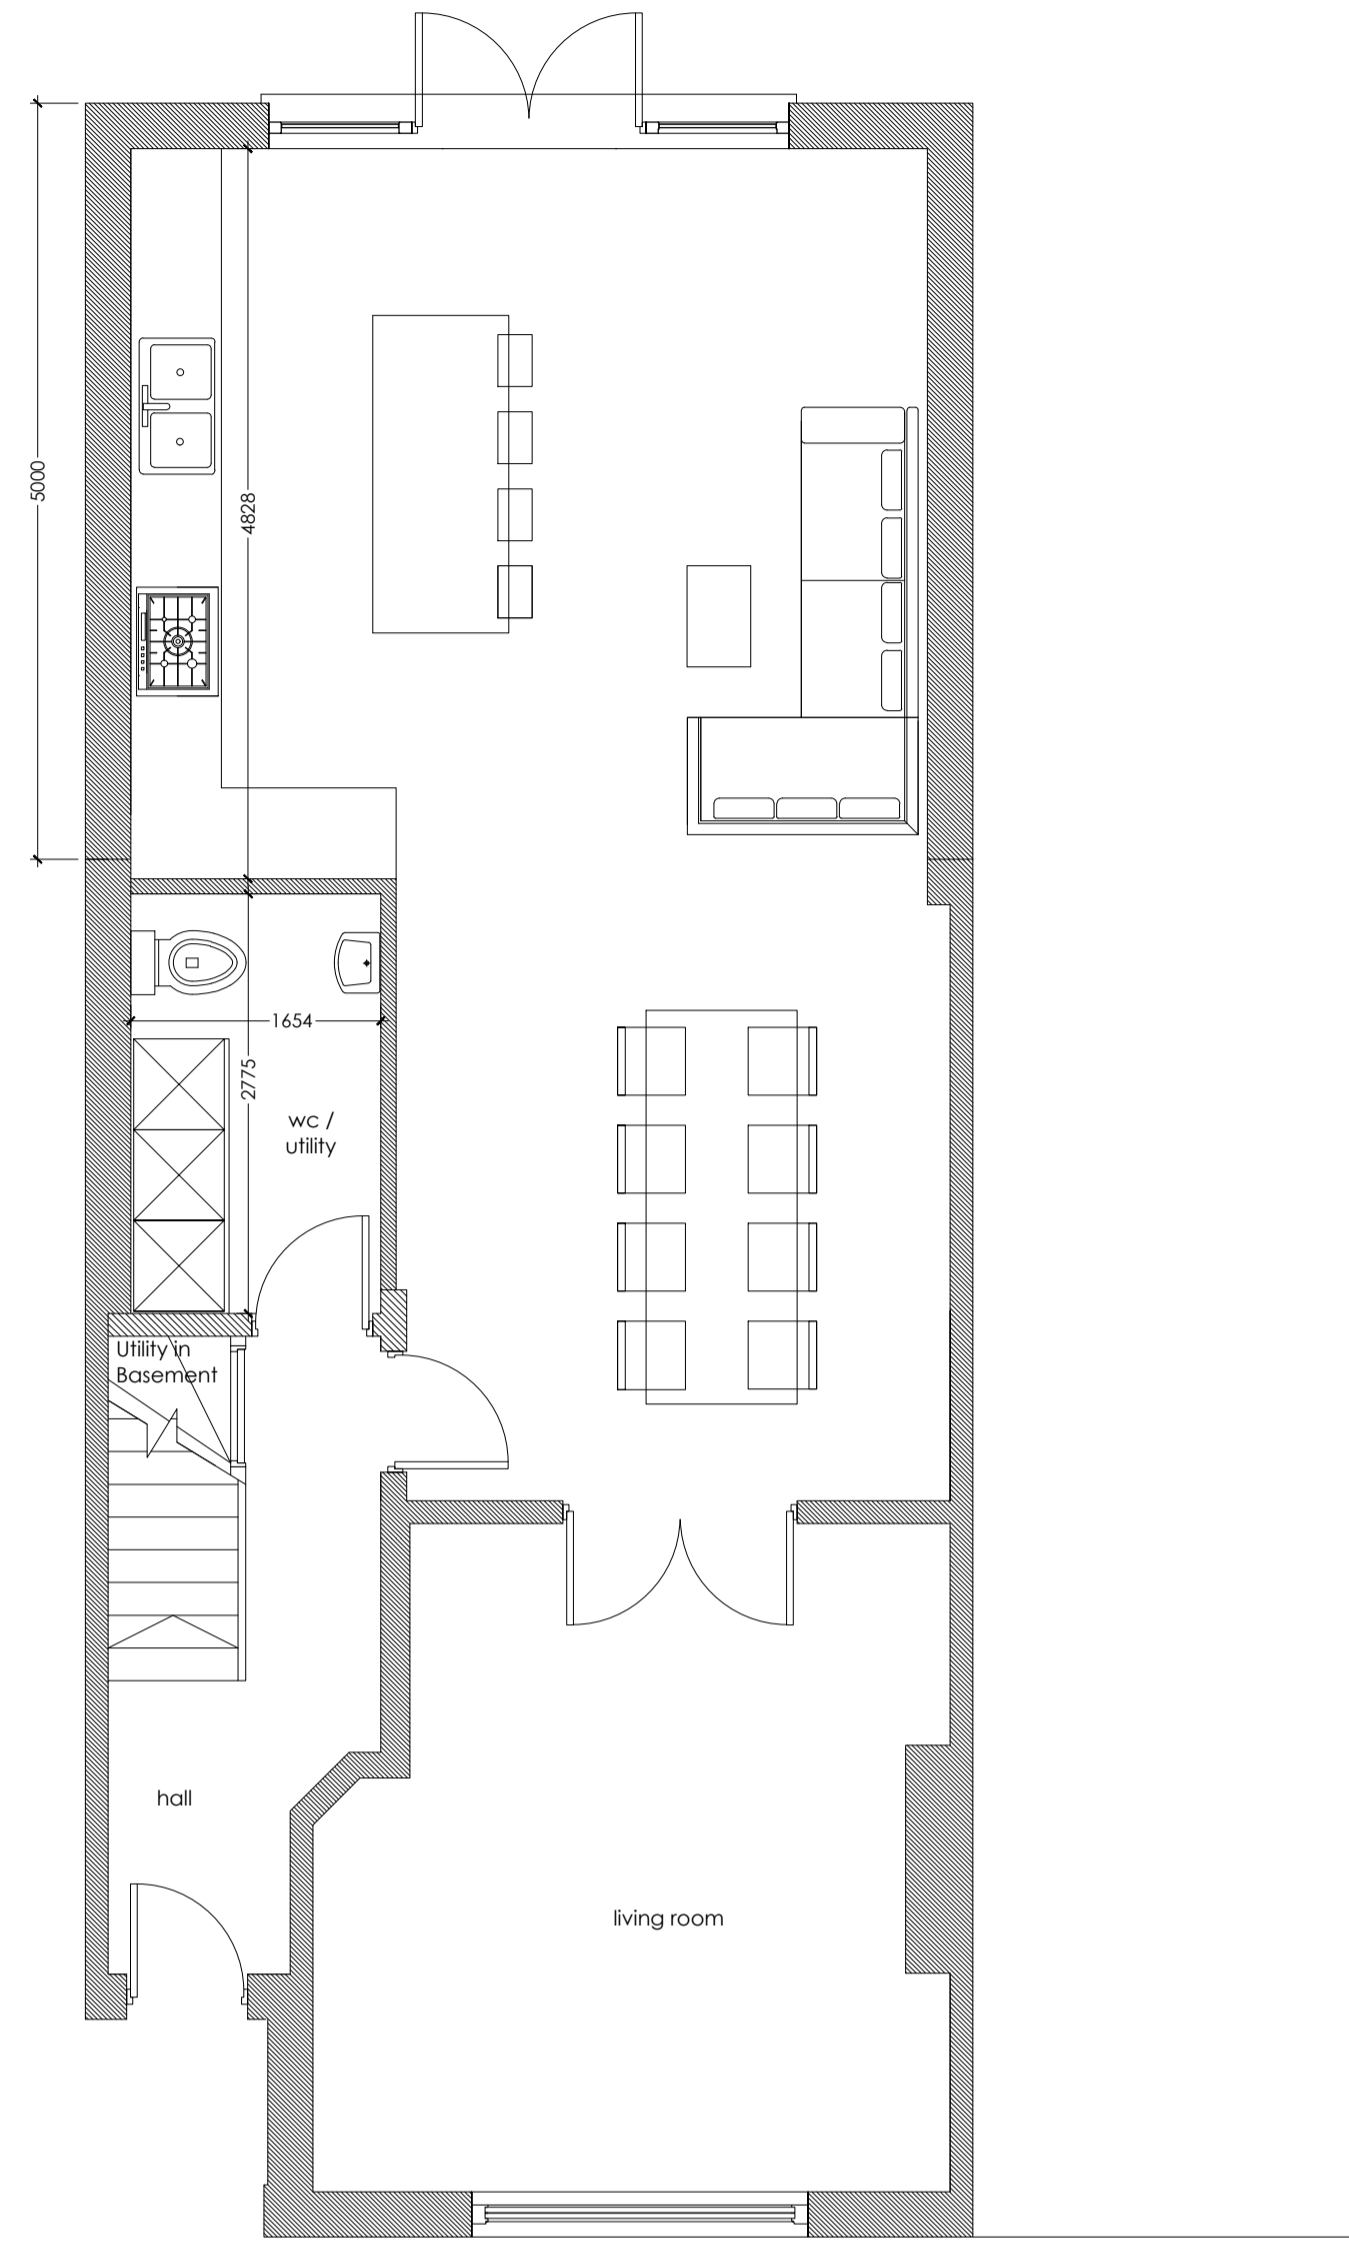


Proposed Ground Sketch Plan D1 - 5000
1:50 @A1

GROUND EXISTING

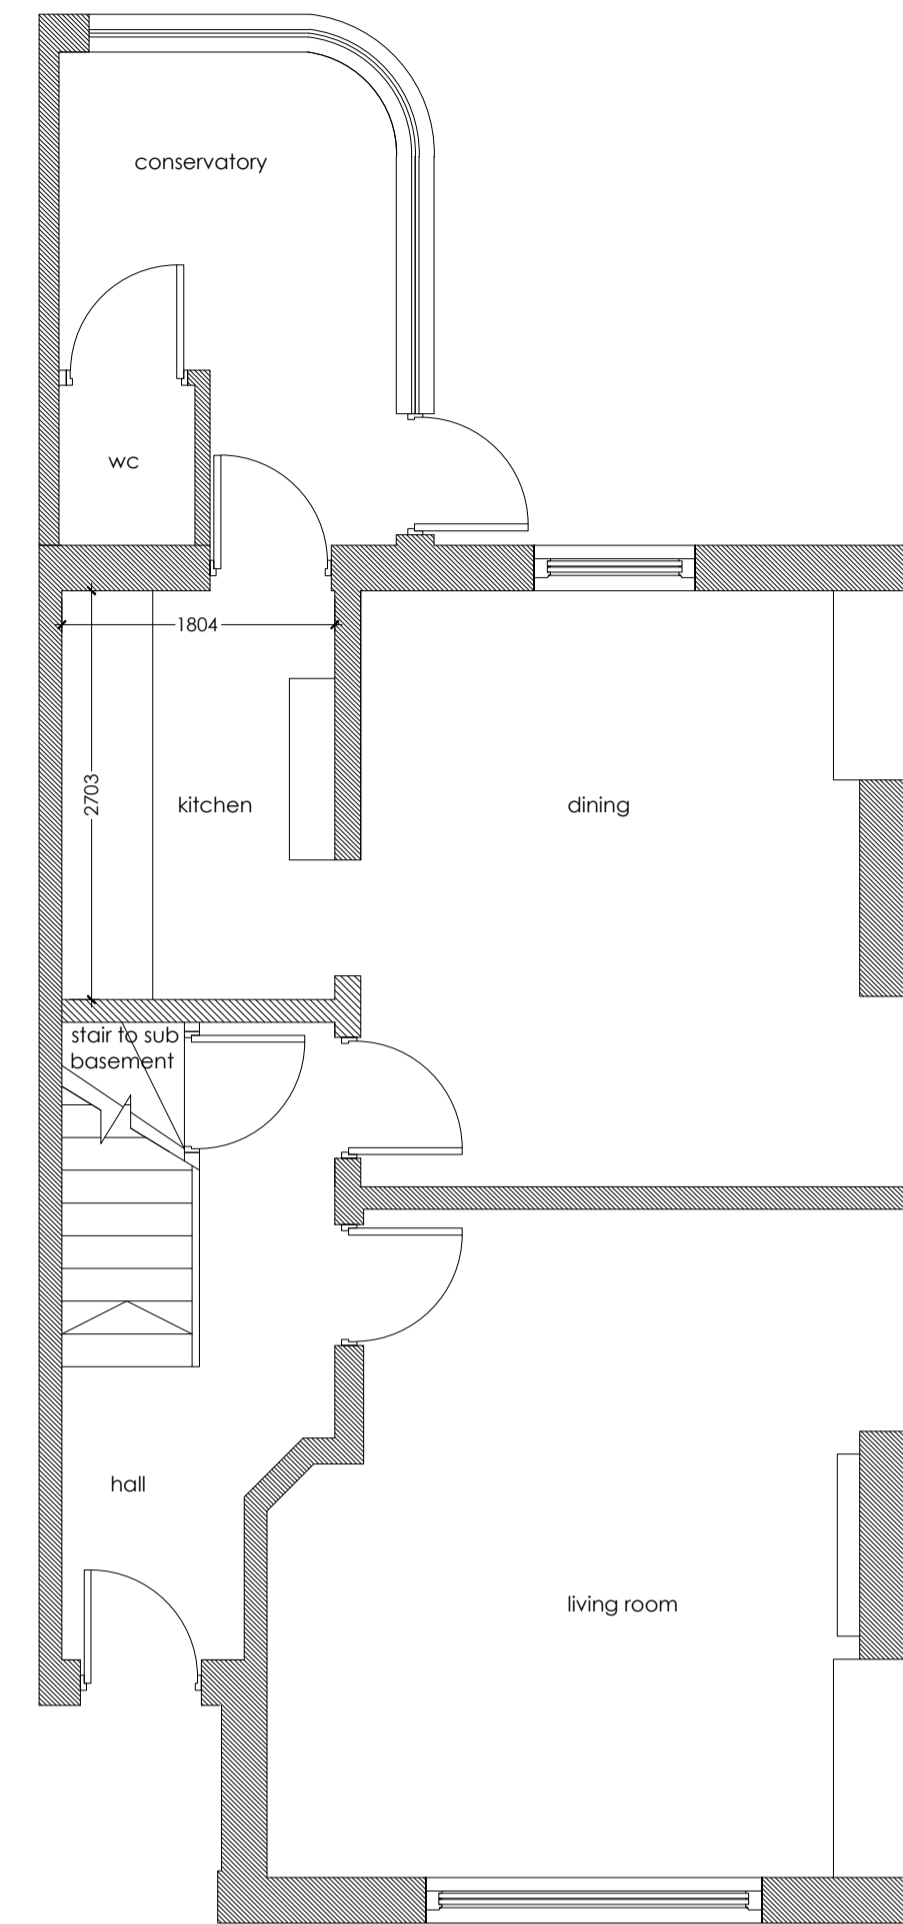


Proposed Ground Sketch Plan D1 - 5000
1:50 @A1

FIRST B1

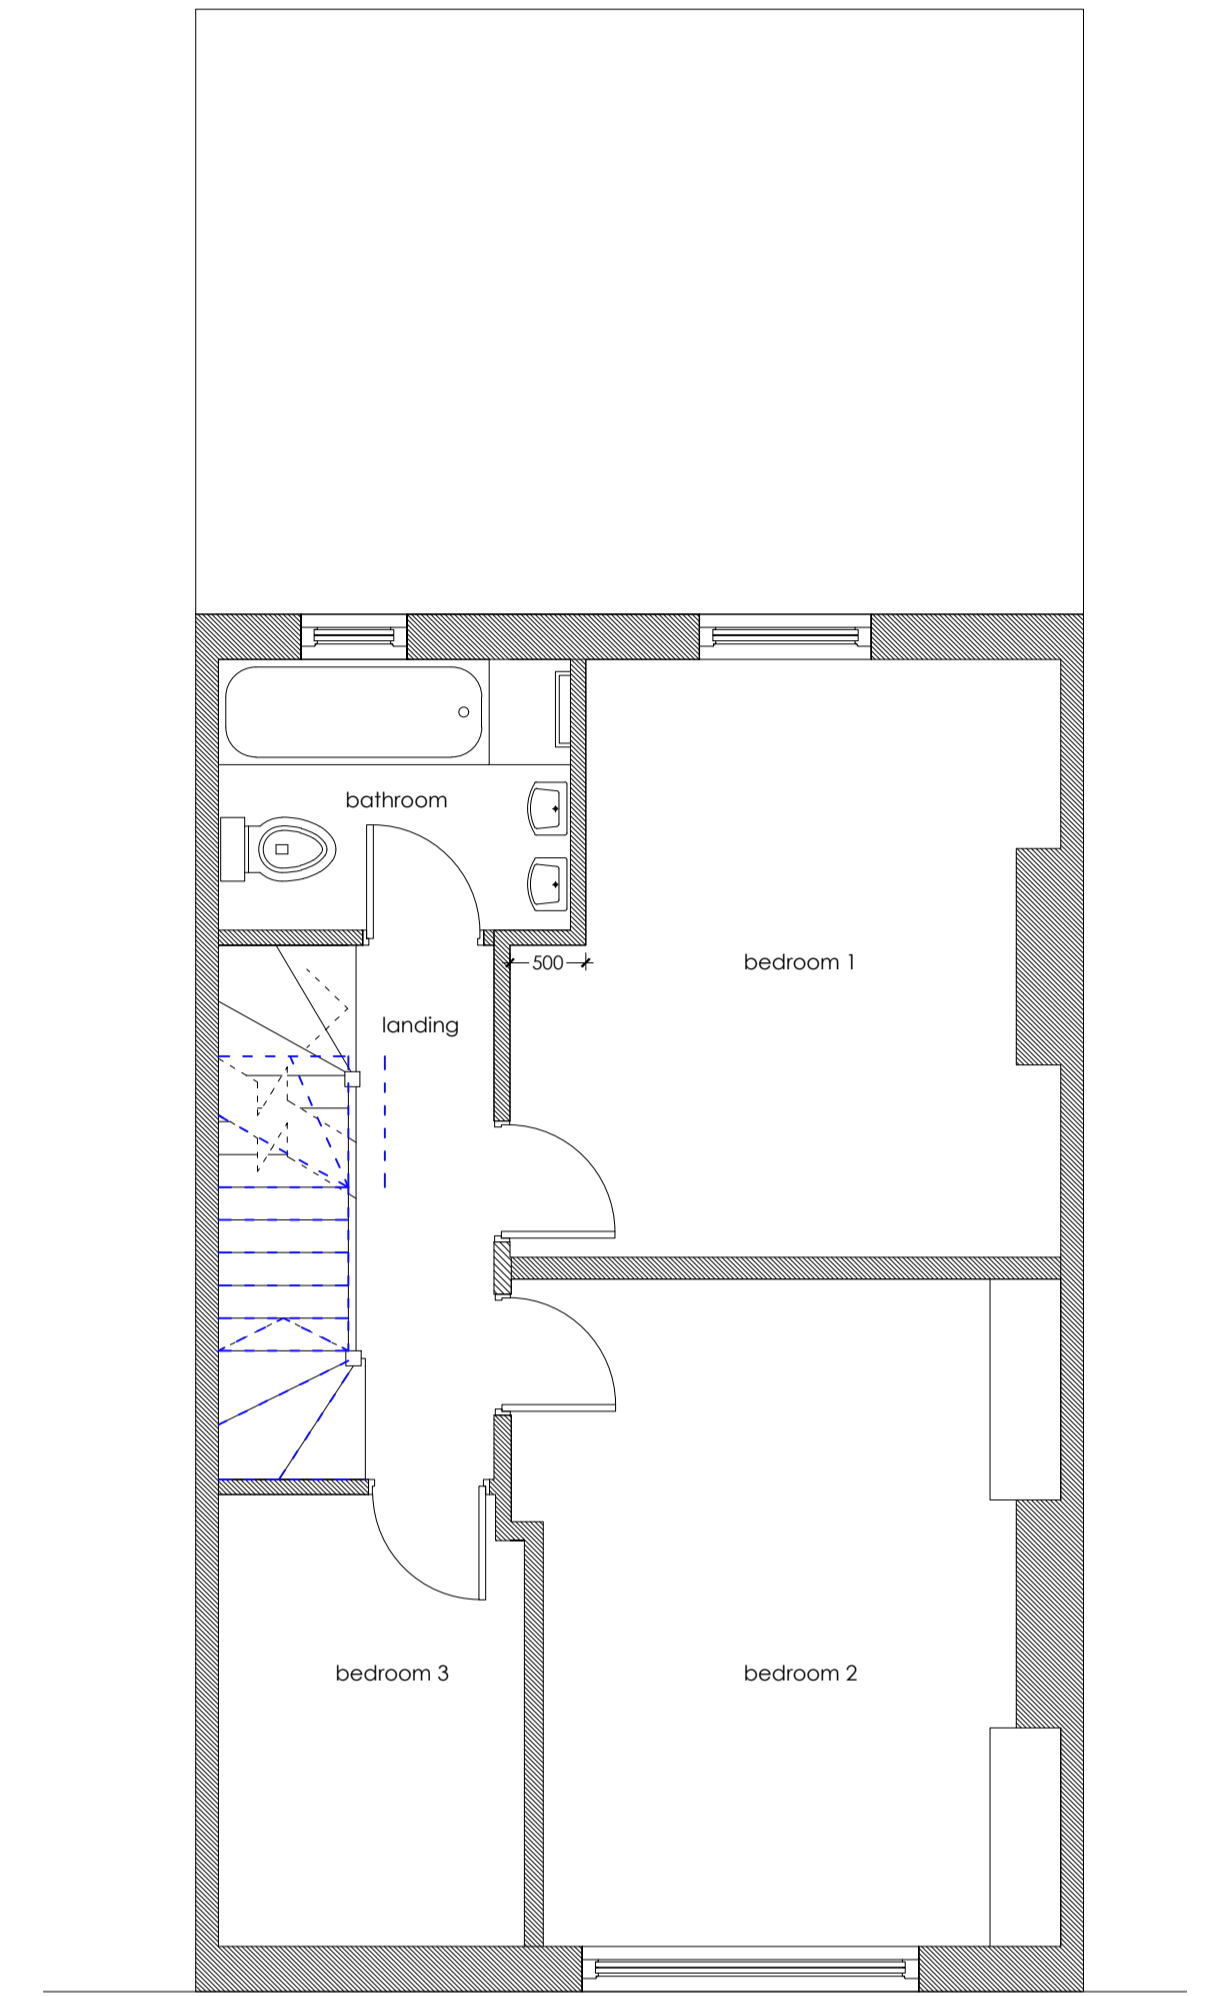

Proposed First Sketch Plan B1
1:50 @A1

scale bar for 1:50

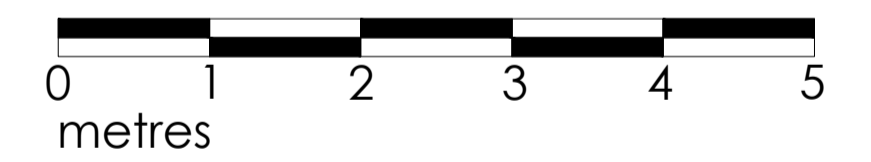

73 WALDRON, EARLSFIELD, SW18 3TA

GROUND & FIRST FLOOR SKETCHES
DEVELOPED


date SEP 2017	client MRS ANETTE MANTELL
scale 1:50 @A1	drawing no. 17 / 73W / SK 201
	revision -



MIKE BECK DESIGN


t: 07961 031 843
w: www.mikebeckdesign.co.uk
e: info@mikebeckdesign.co.uk

SECOND C1

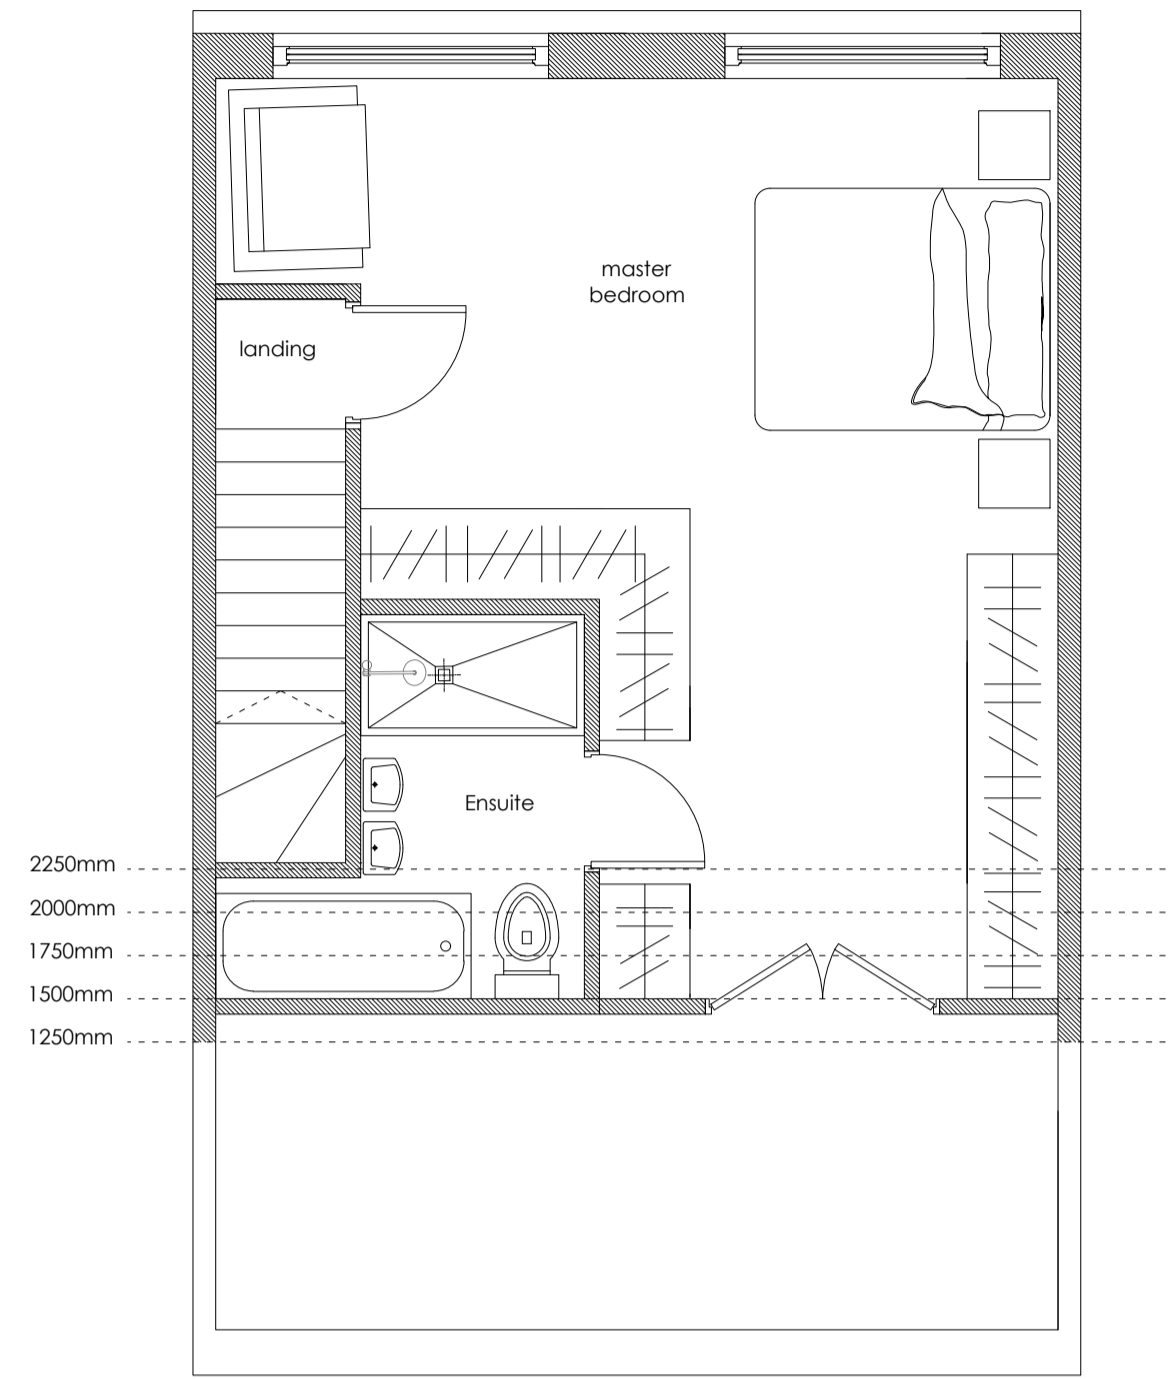


Proposed Ground Sketch Plan C1
1:50 @A1

SECOND C2

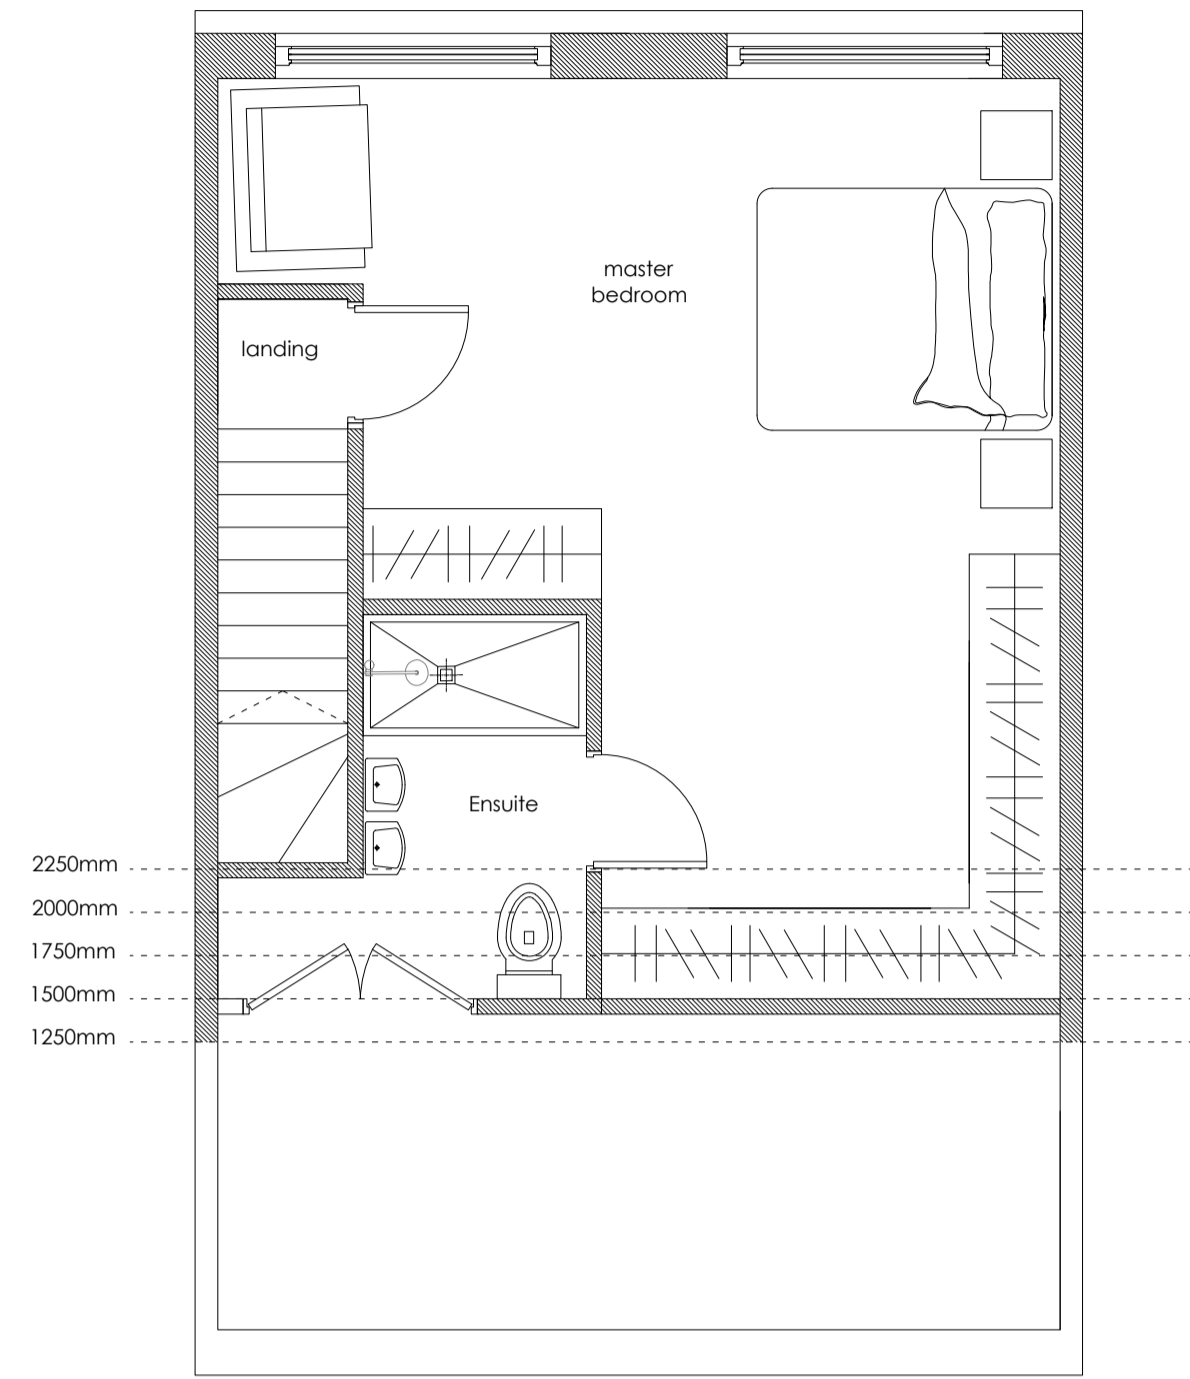


Proposed Ground Sketch Plan C2
1:50 @A1

SECOND C3

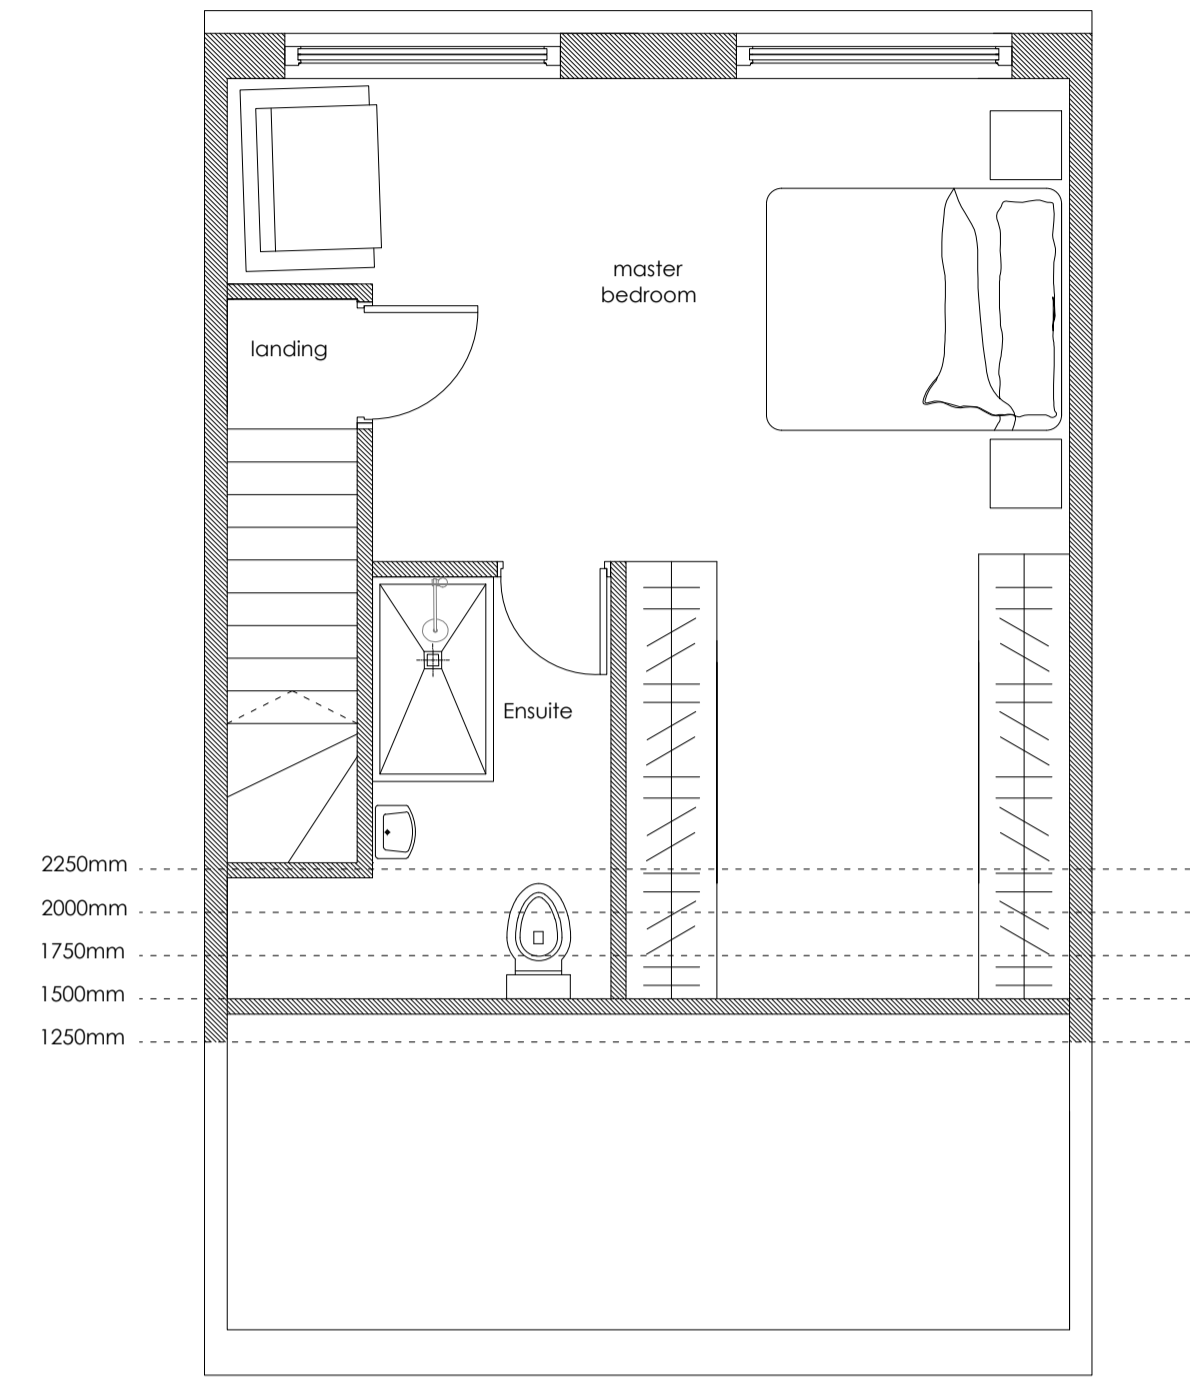


Proposed Ground Sketch Plan C3
1:50 @A1

SECOND C4

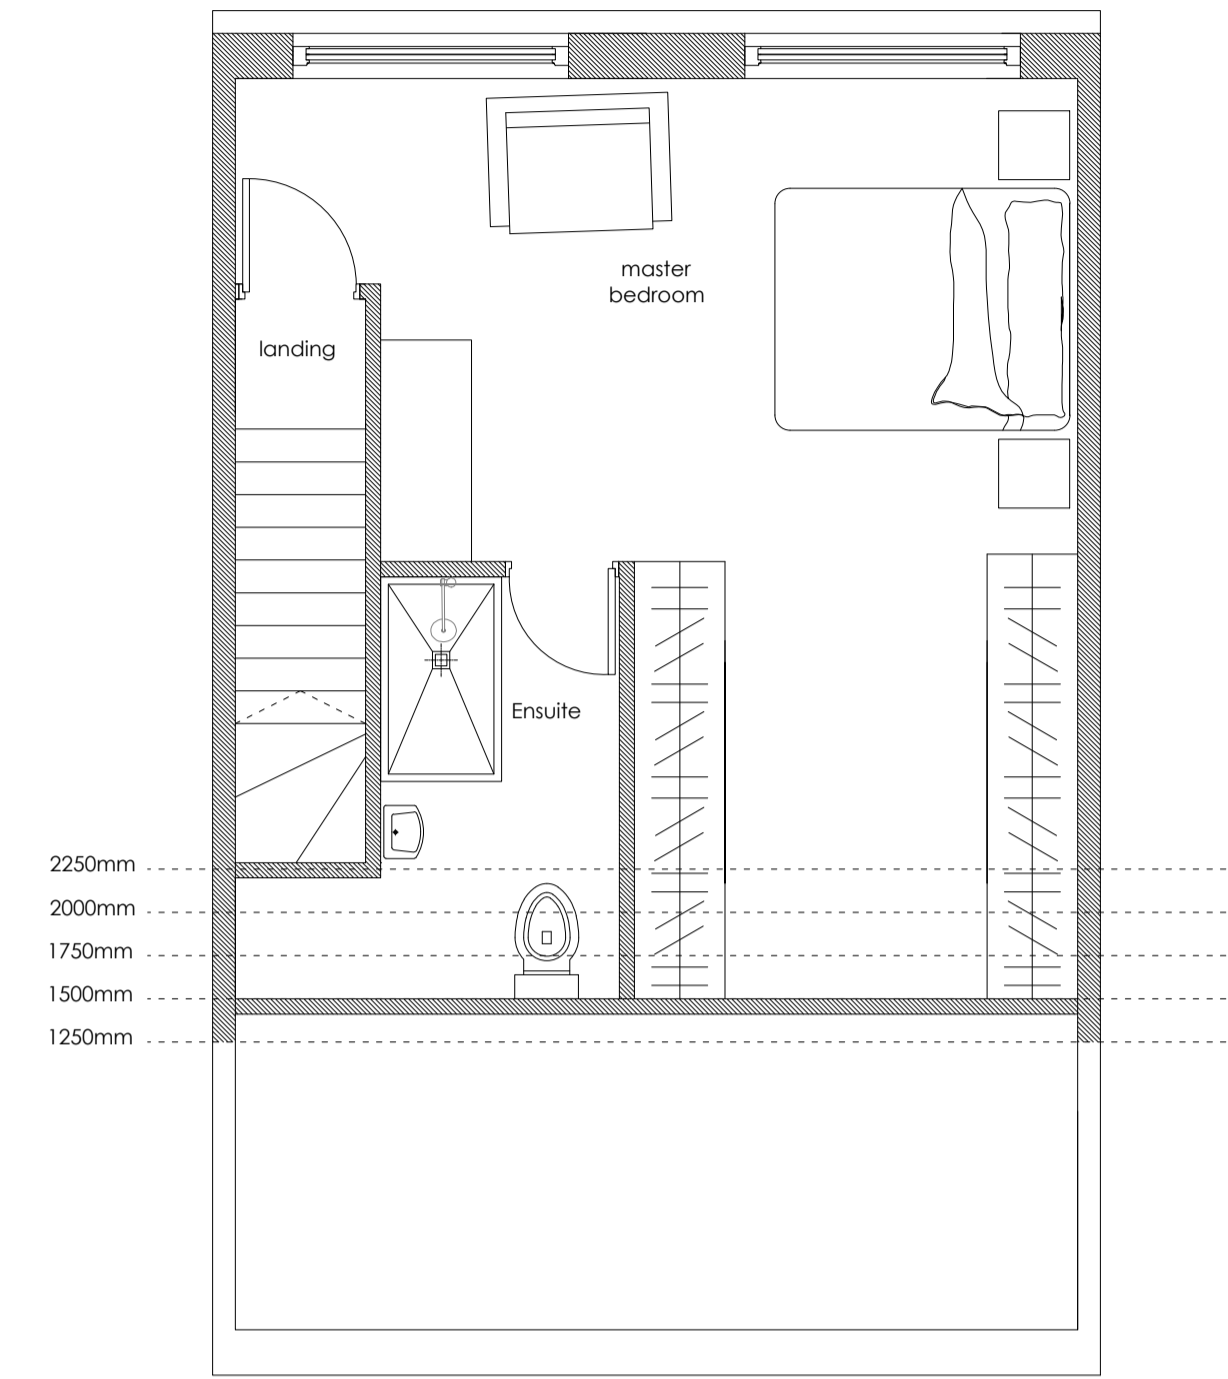


Proposed Ground Sketch Plan C4
1:50 @A1

SECOND A1

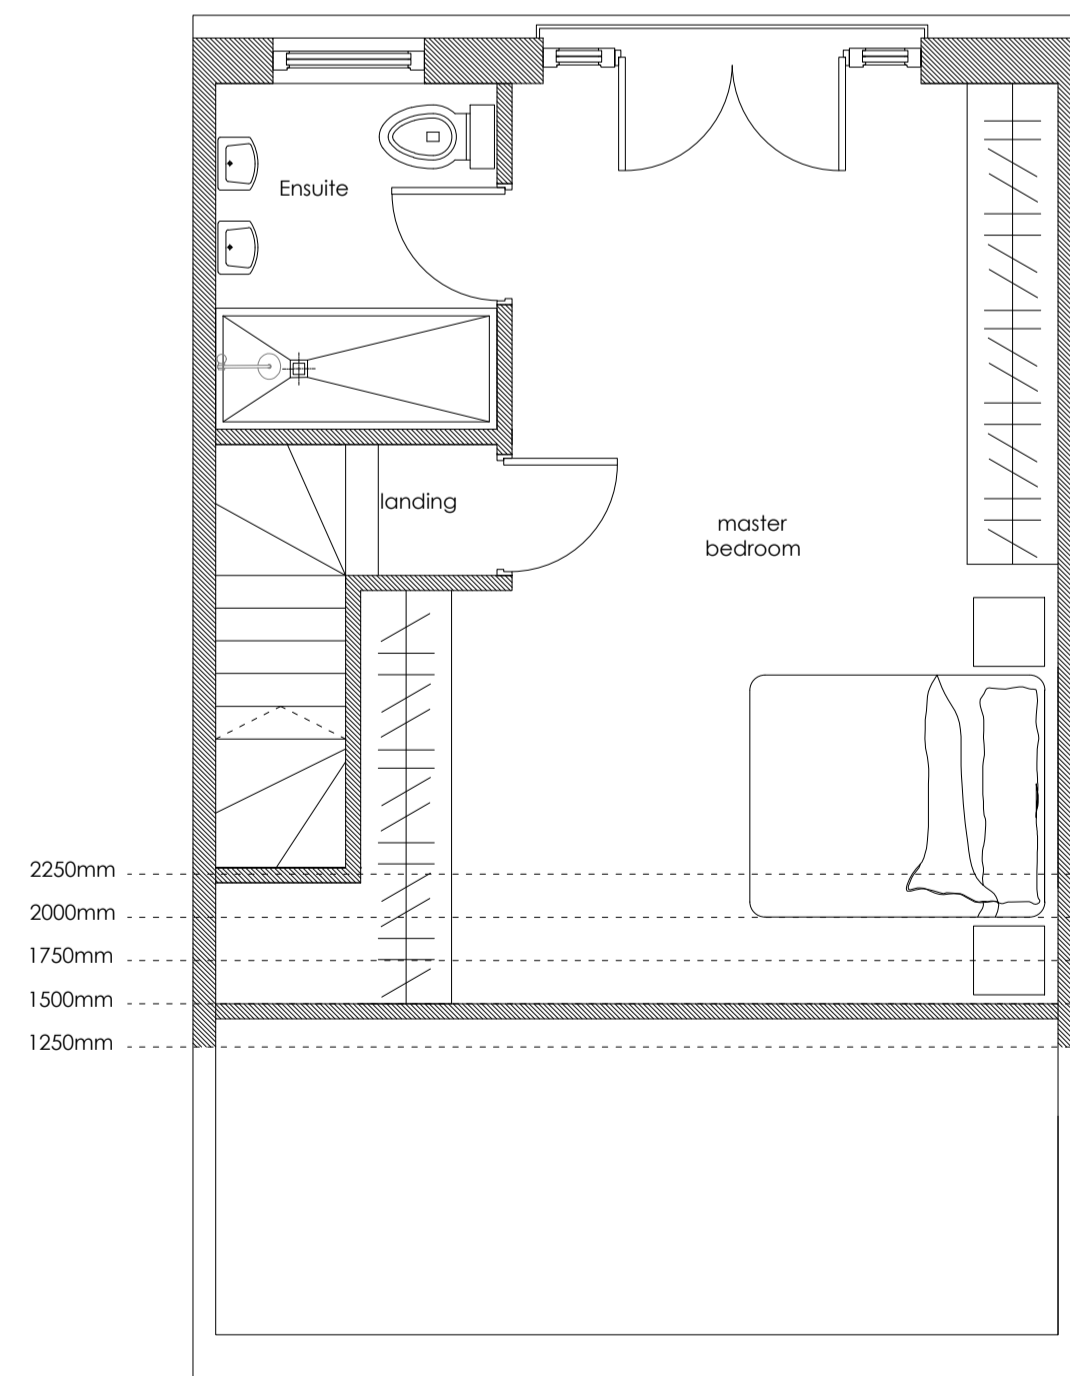


Proposed Ground Sketch Plan A1
1:50 @A1

SECOND A2

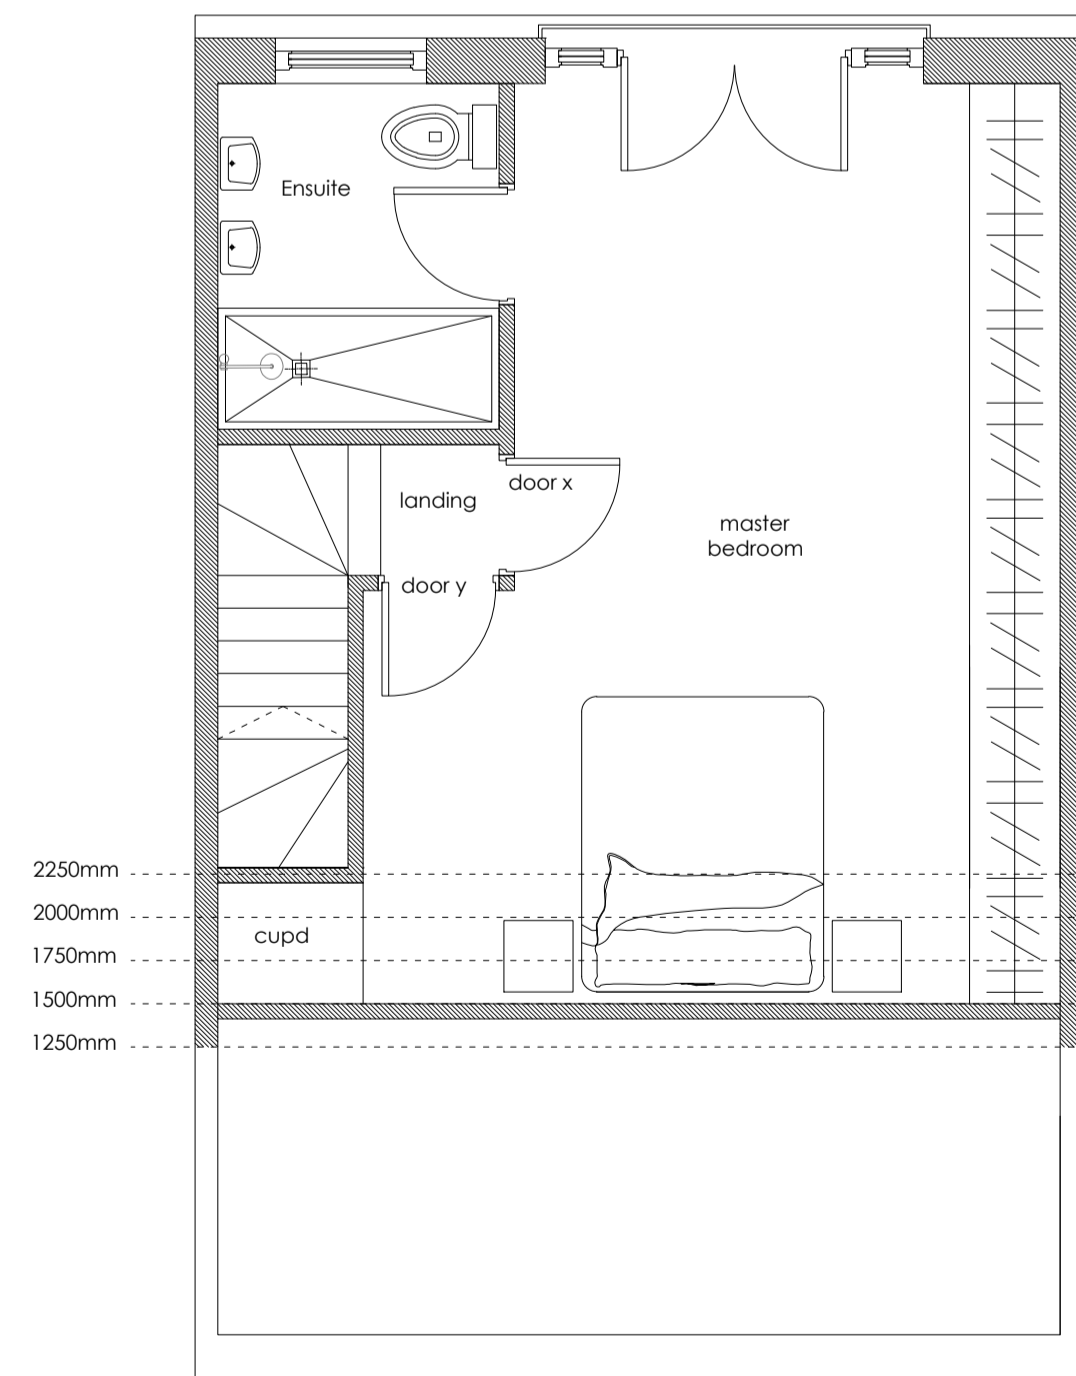

Proposed Ground Sketch Plan A2
1:50 @A1

scale bar for 1:50

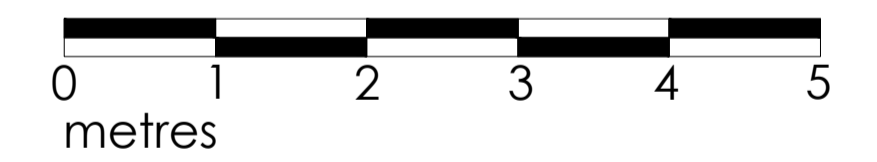


73 WALDRON, EARLSFIELD, SW18 3TA

SECOND FLOOR SKETCHES
DEVELOPED


date SEP 2017	client MRS ANETTE MANTELL
scale 1:50 @A1	drawing no. 17 / 73W / SK 202
	revision -




MIKE BECK DESIGN
t: 07961 031 843
w: www.mikebeckdesign.co.uk
e: info@mikebeckdesign.co.uk

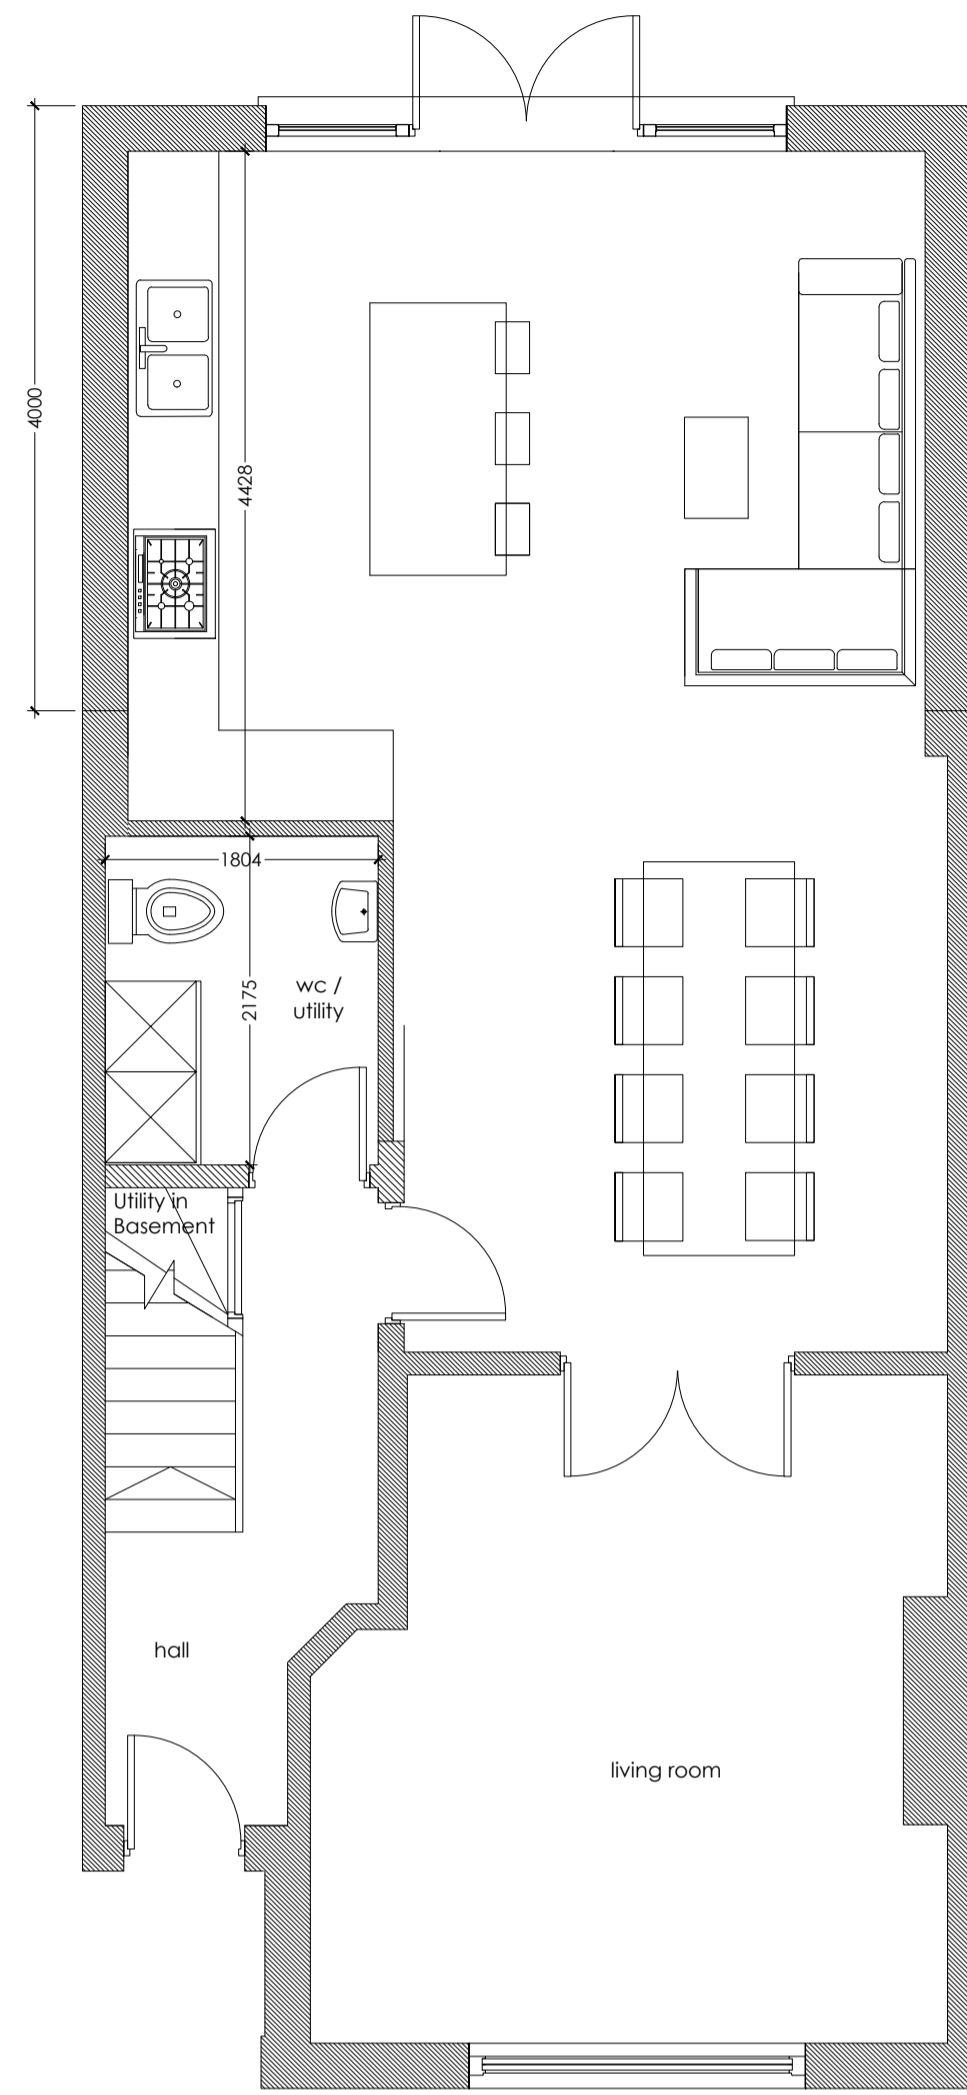


Proposed Ground Floor Proposed
1:50 @A1

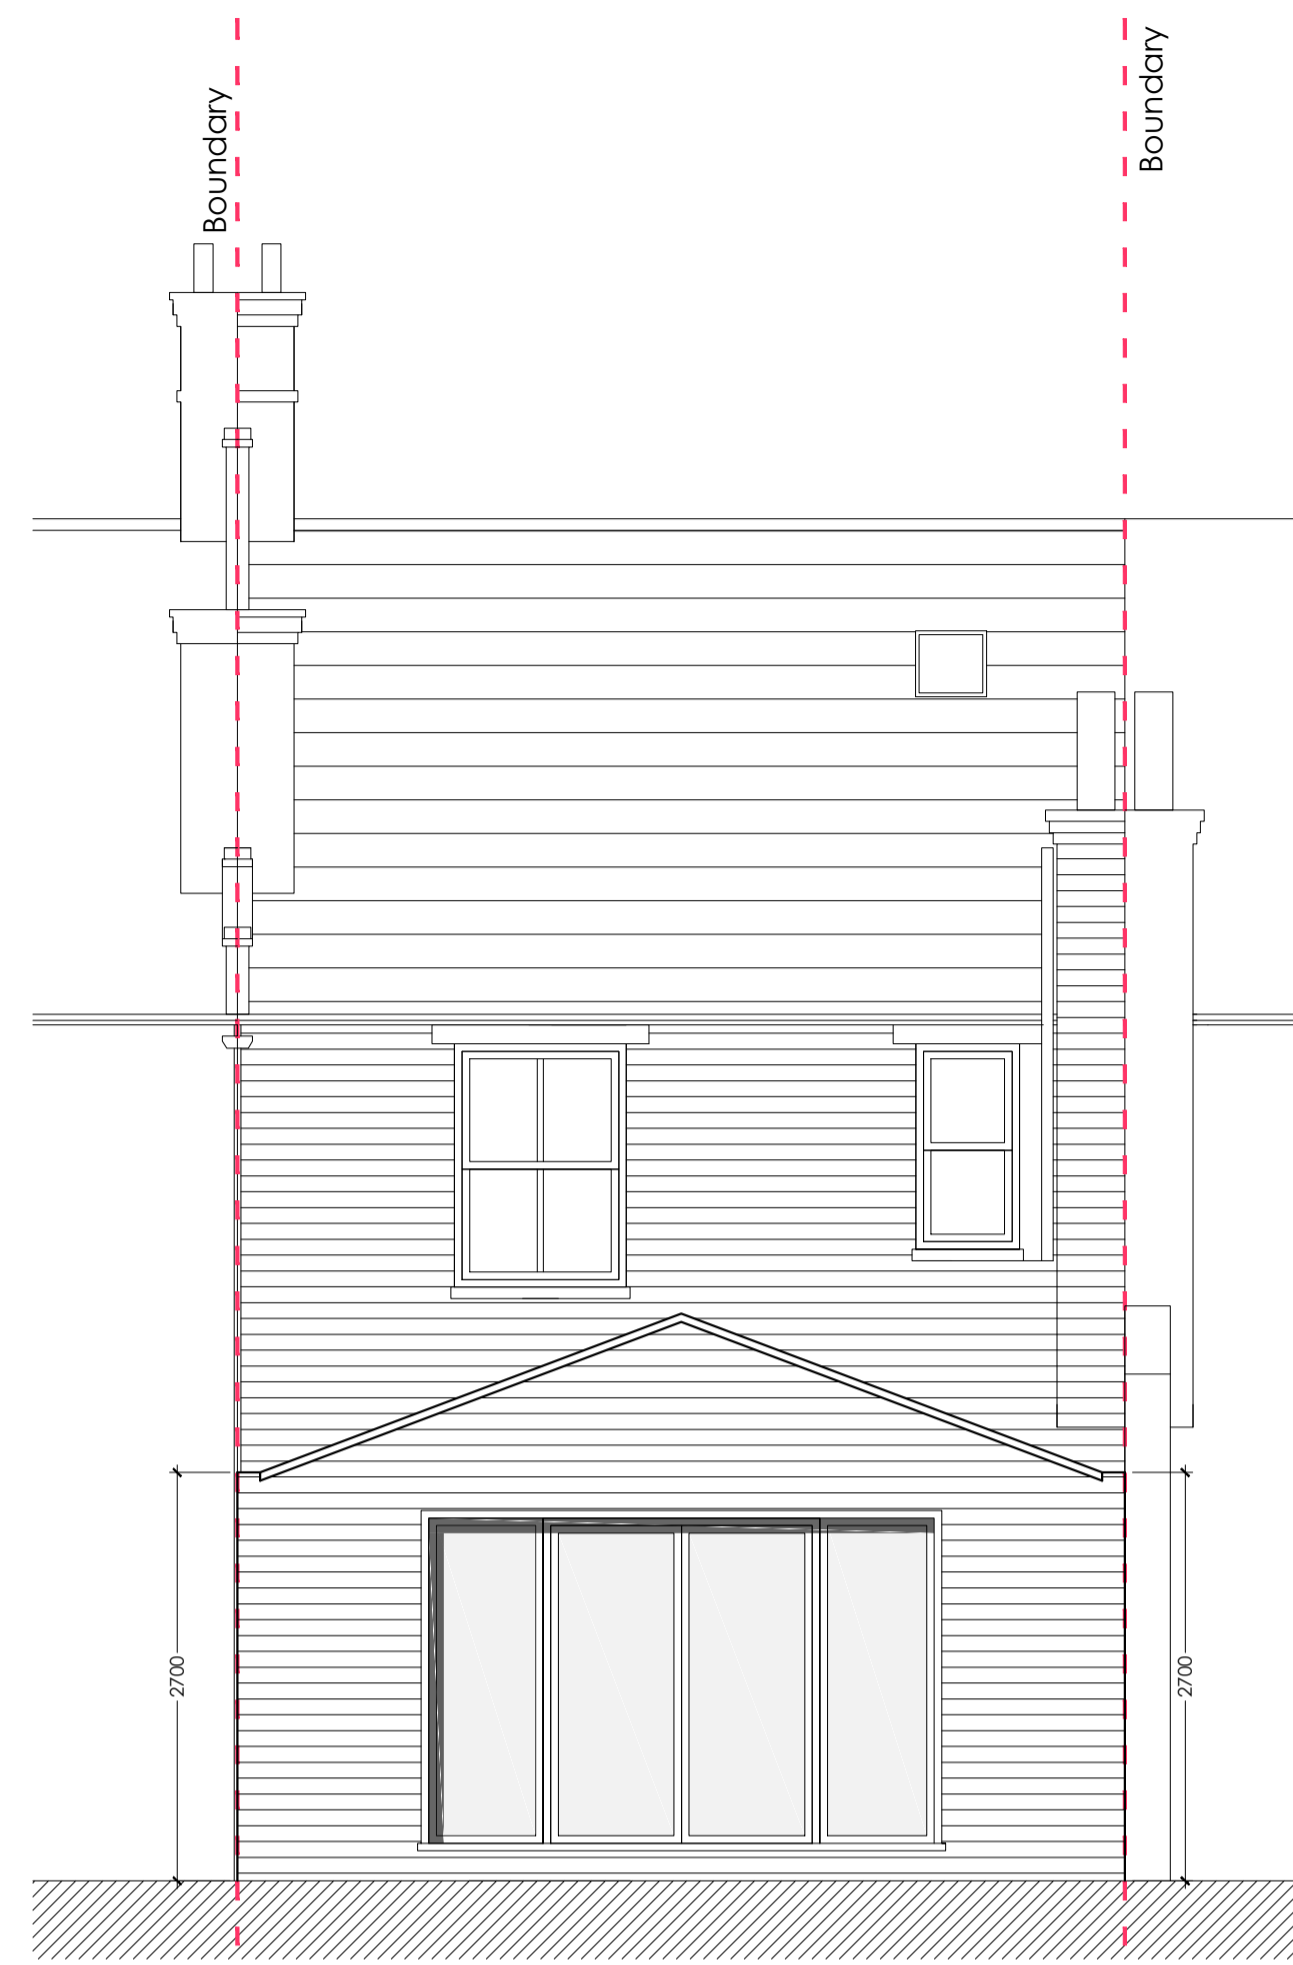

Proposed Rear Elevation Pitched
1:50 @A1

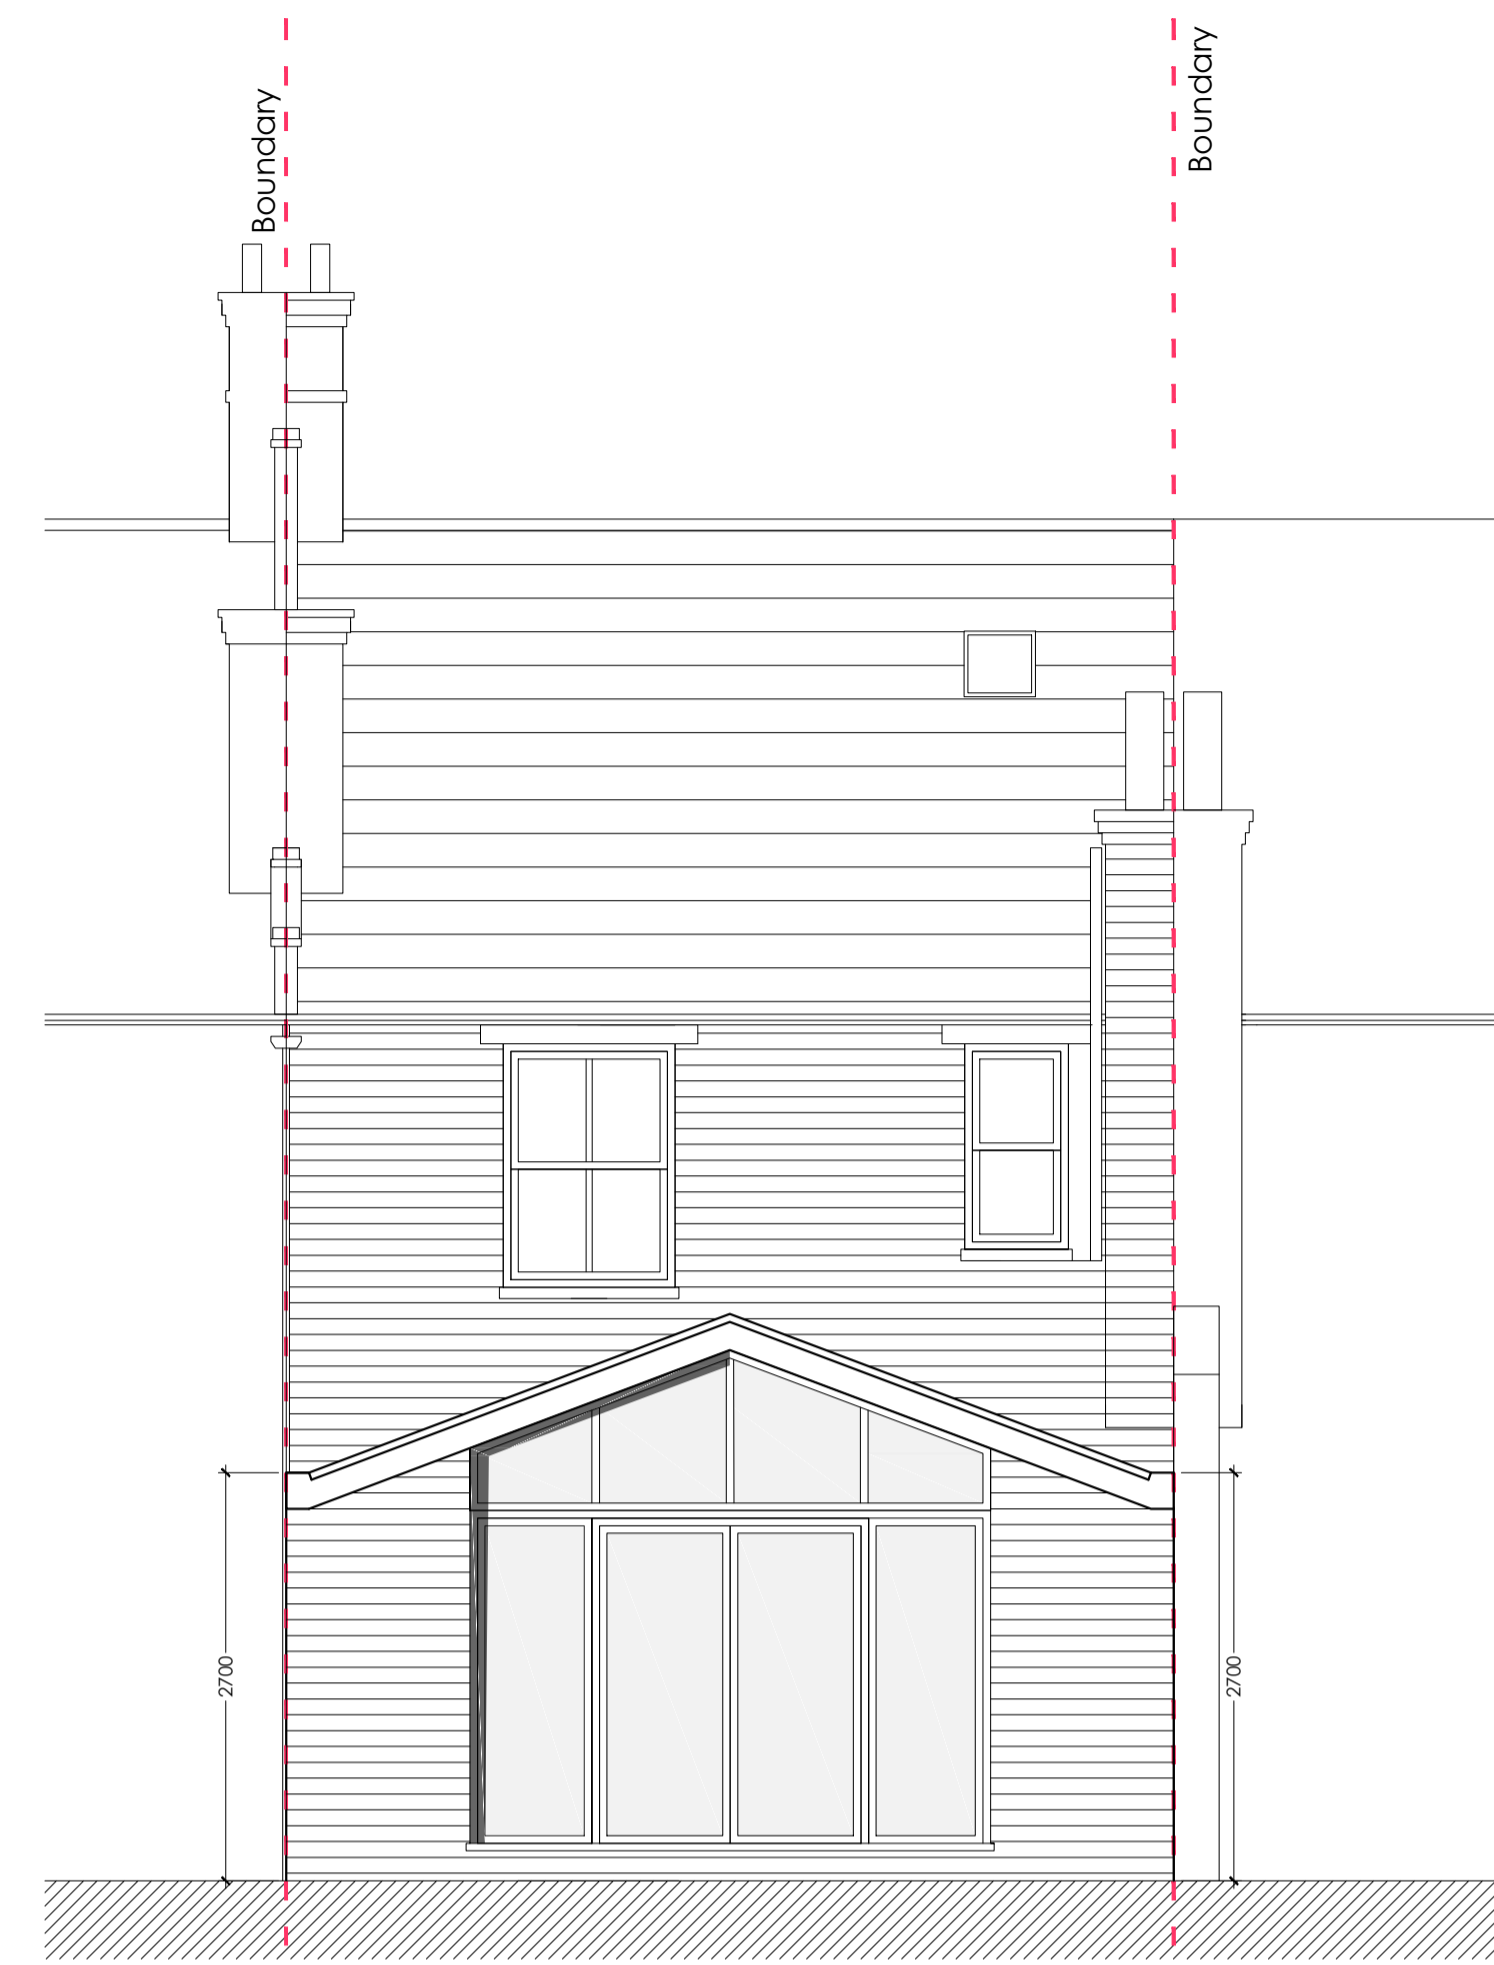


Proposed Rear Elevation Pitched
with glazing above
1:50 @A1

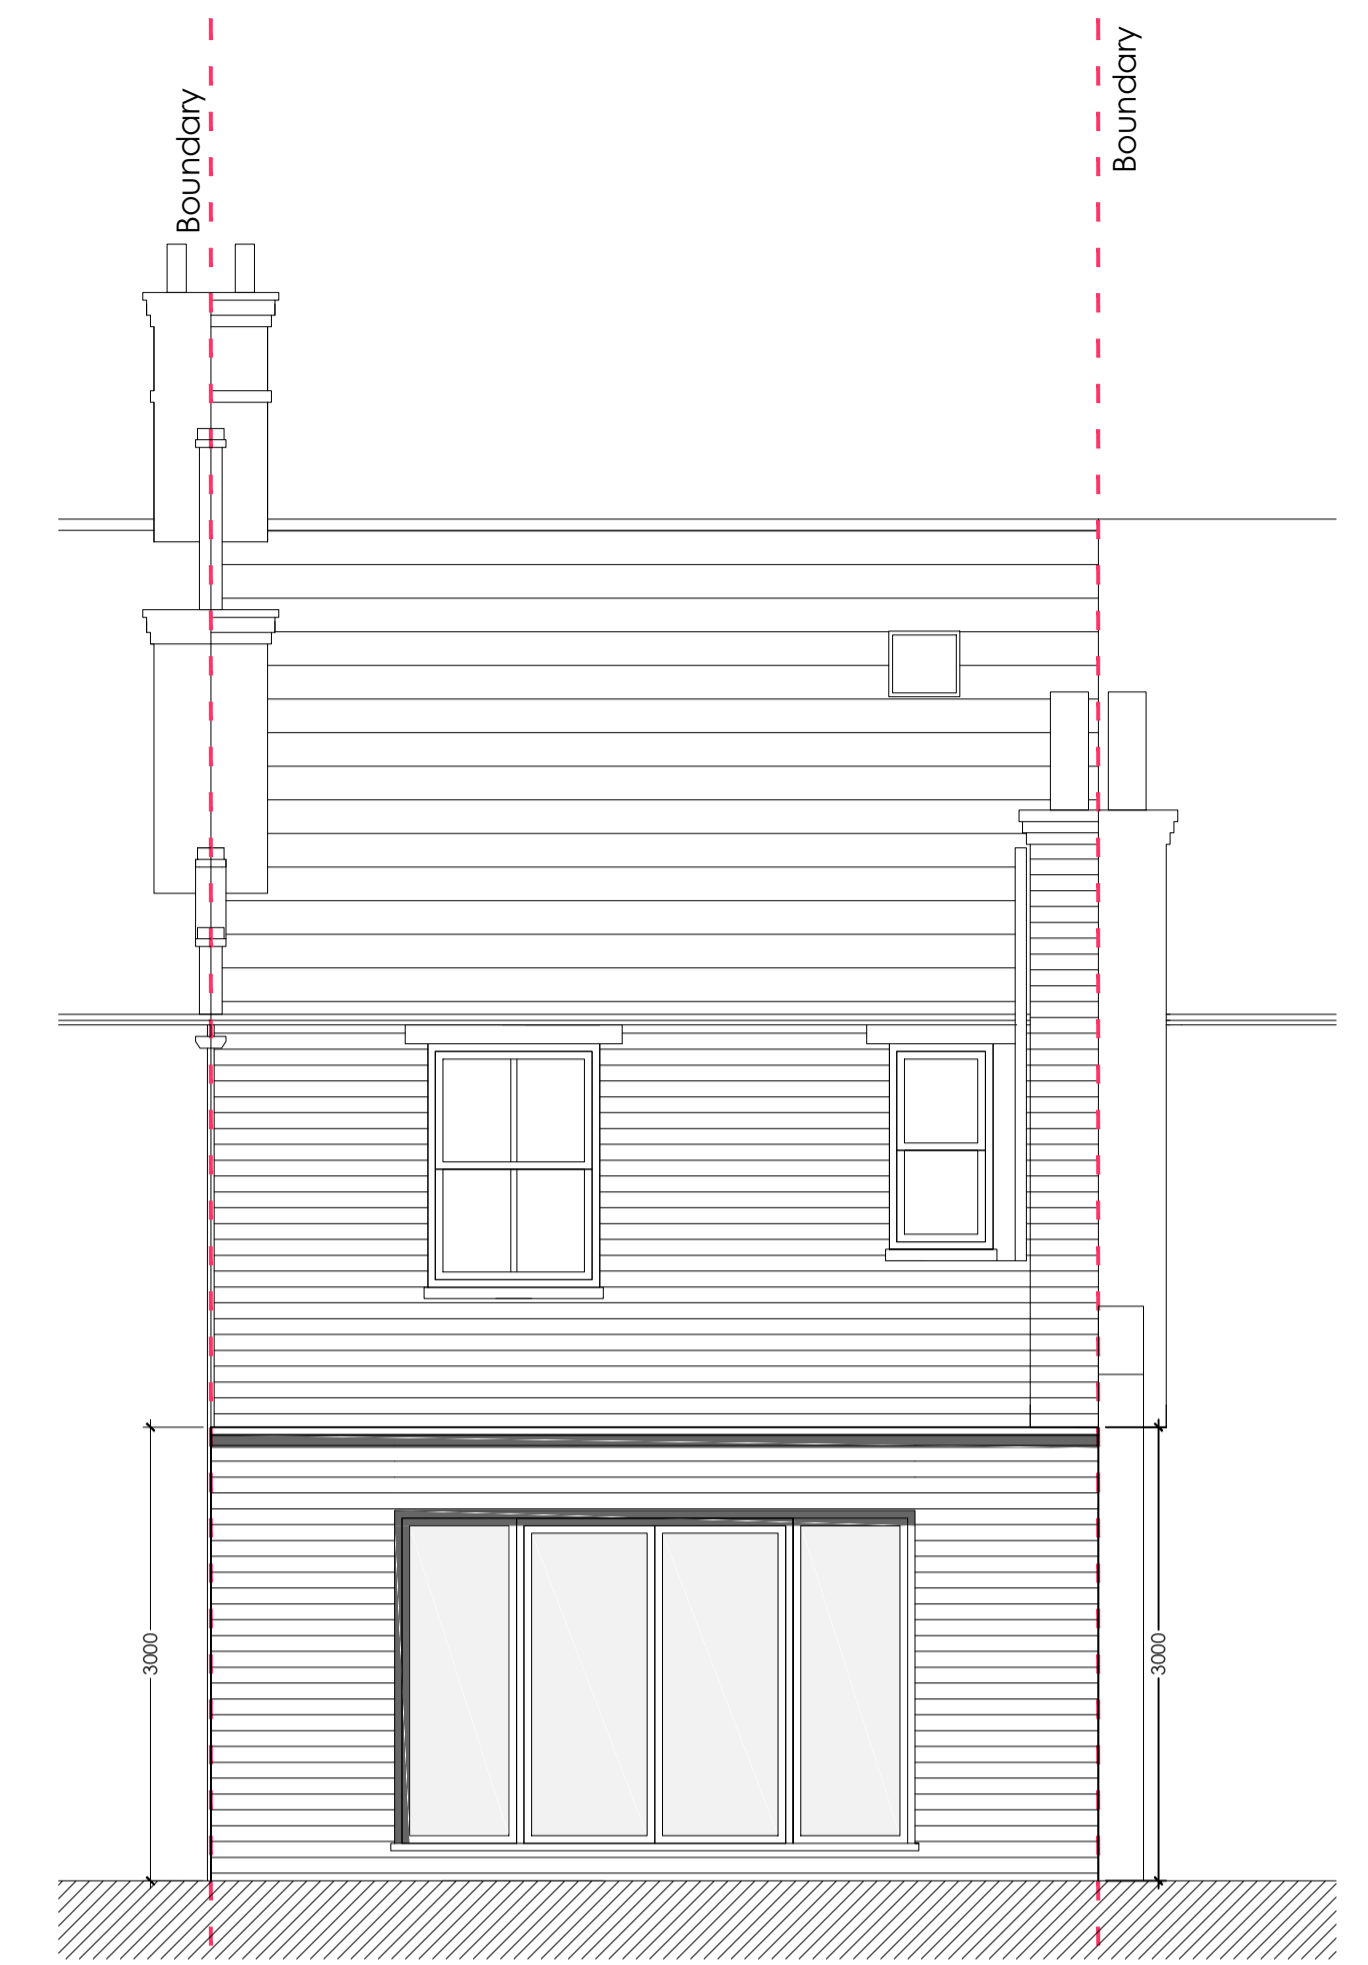


Proposed Rear Elevation Flat
1:50 @A1



Proposed Side Elevation
1:50 @A1

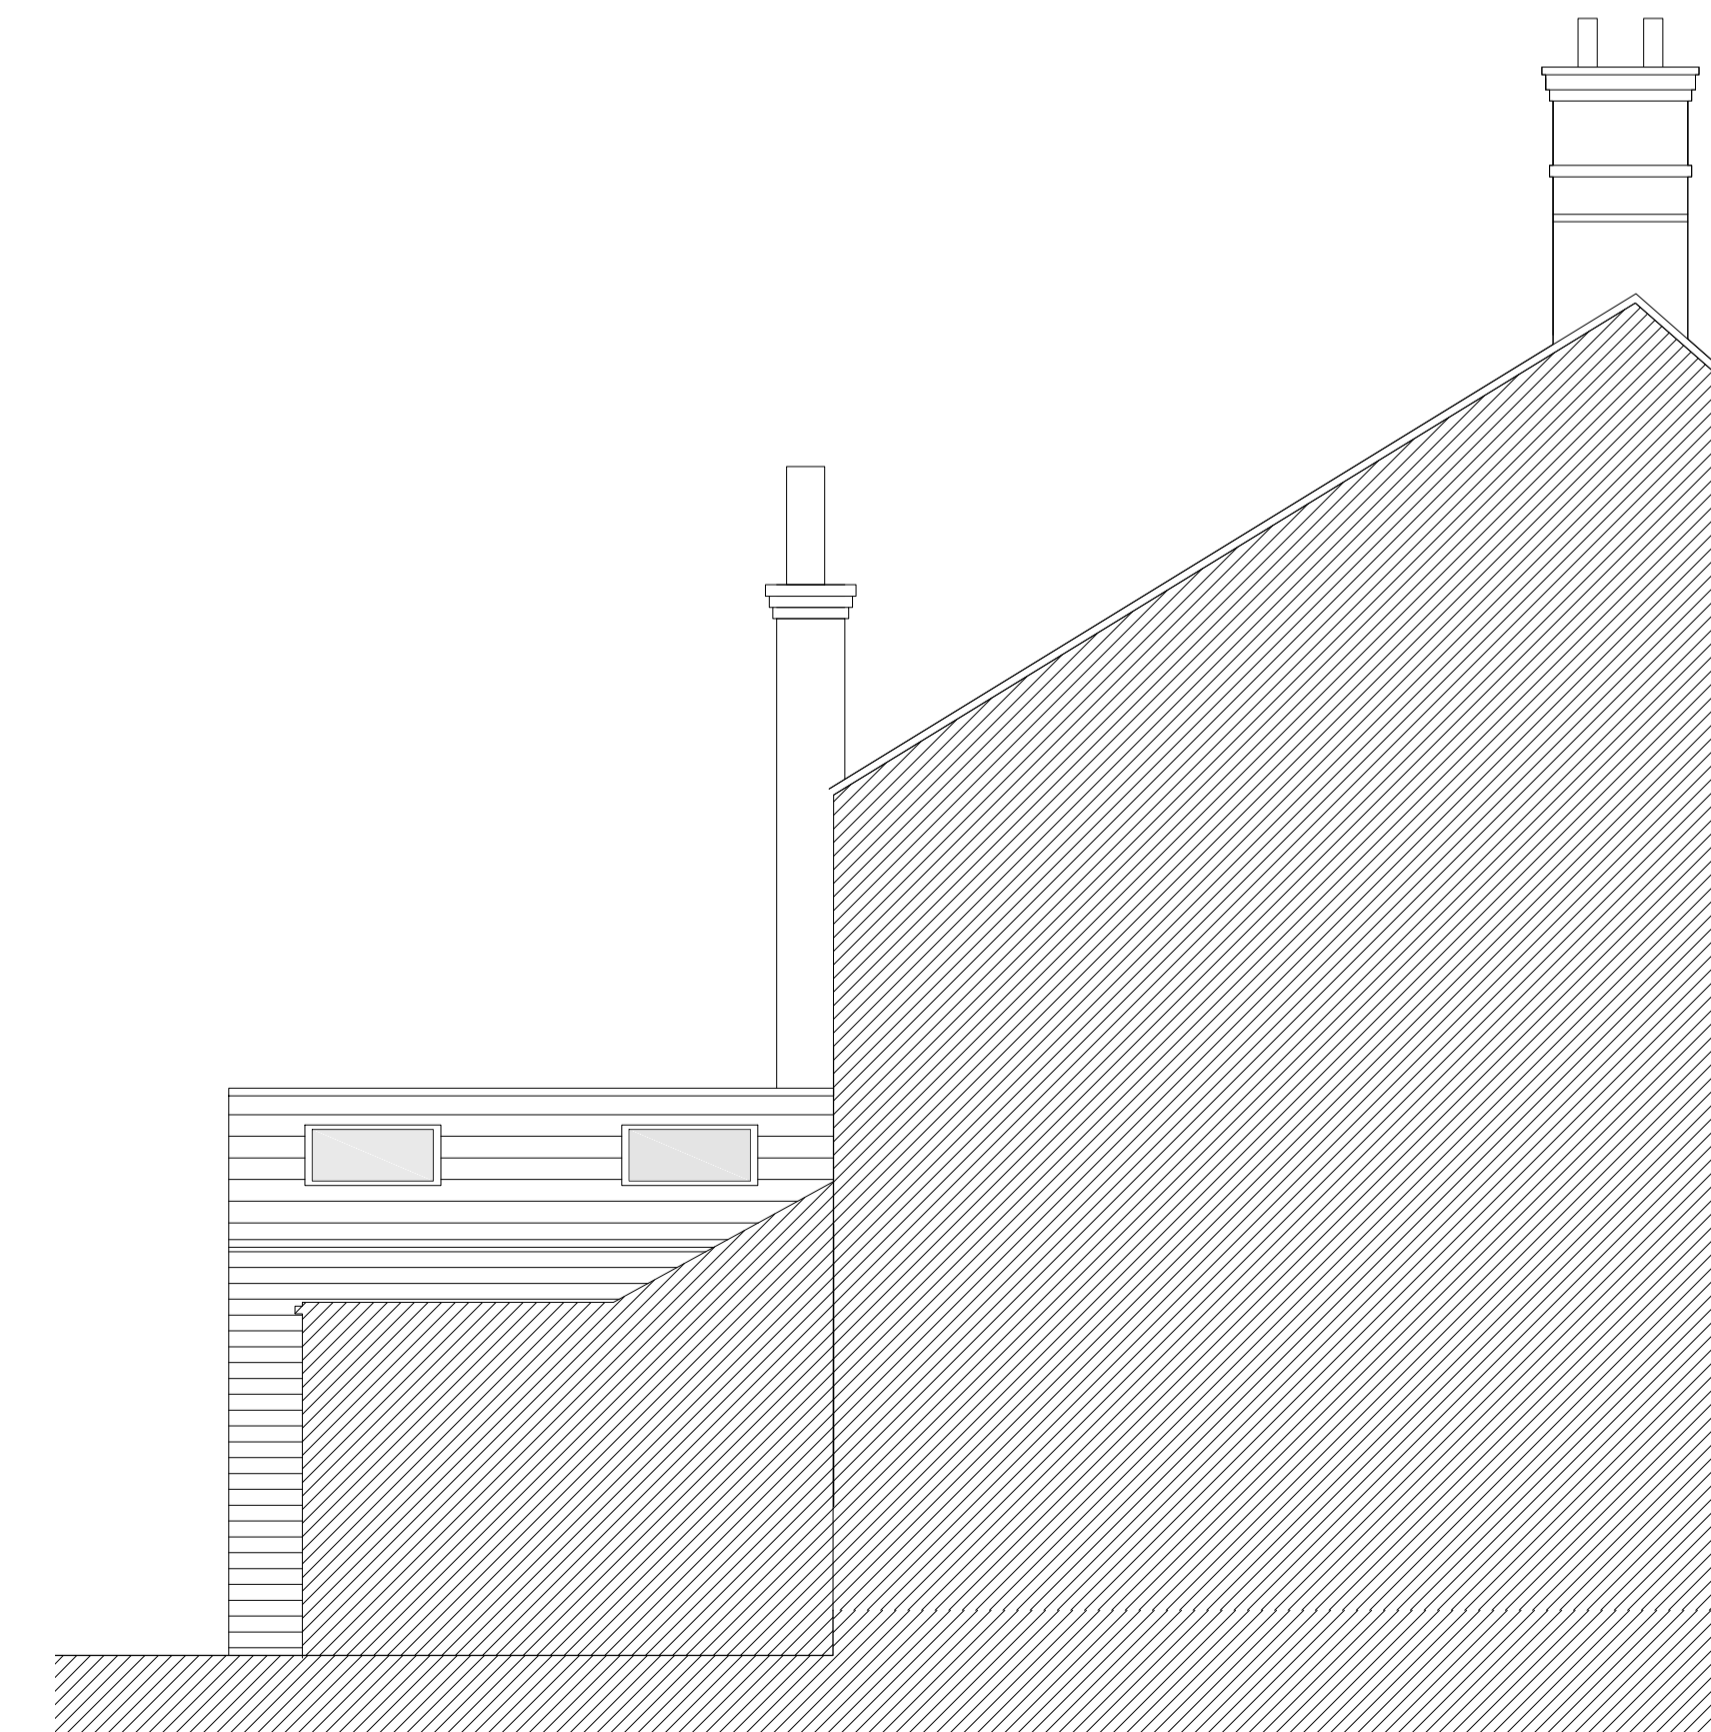


Proposed Side Elevation
1:50 @A1

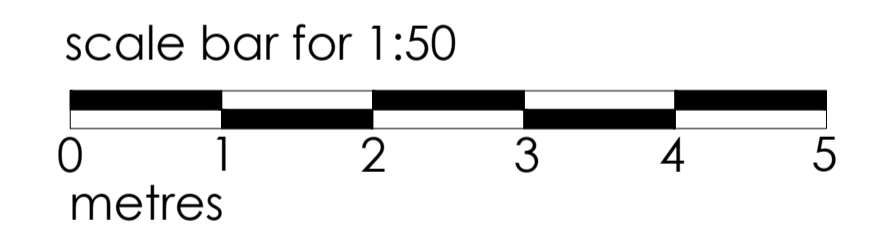

73 WALDRON, EARLSFIELD, SW18 3TA


PROPOSED GROUND FLOOR EXTENSION

date SEP 2017	client MRS ANETTE MANTELL
scale 1:50 @A1	drawing no. 17 / 73W / P301
	revision -

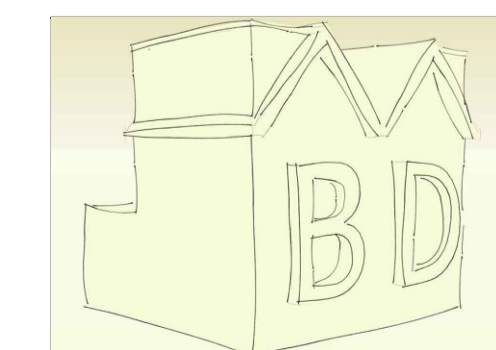


MIKE BECK DESIGN
t: 07961 031 843
w: www.mikebeckdesign.co.uk
e: info@mikebeckdesign.co.uk


SECOND C41

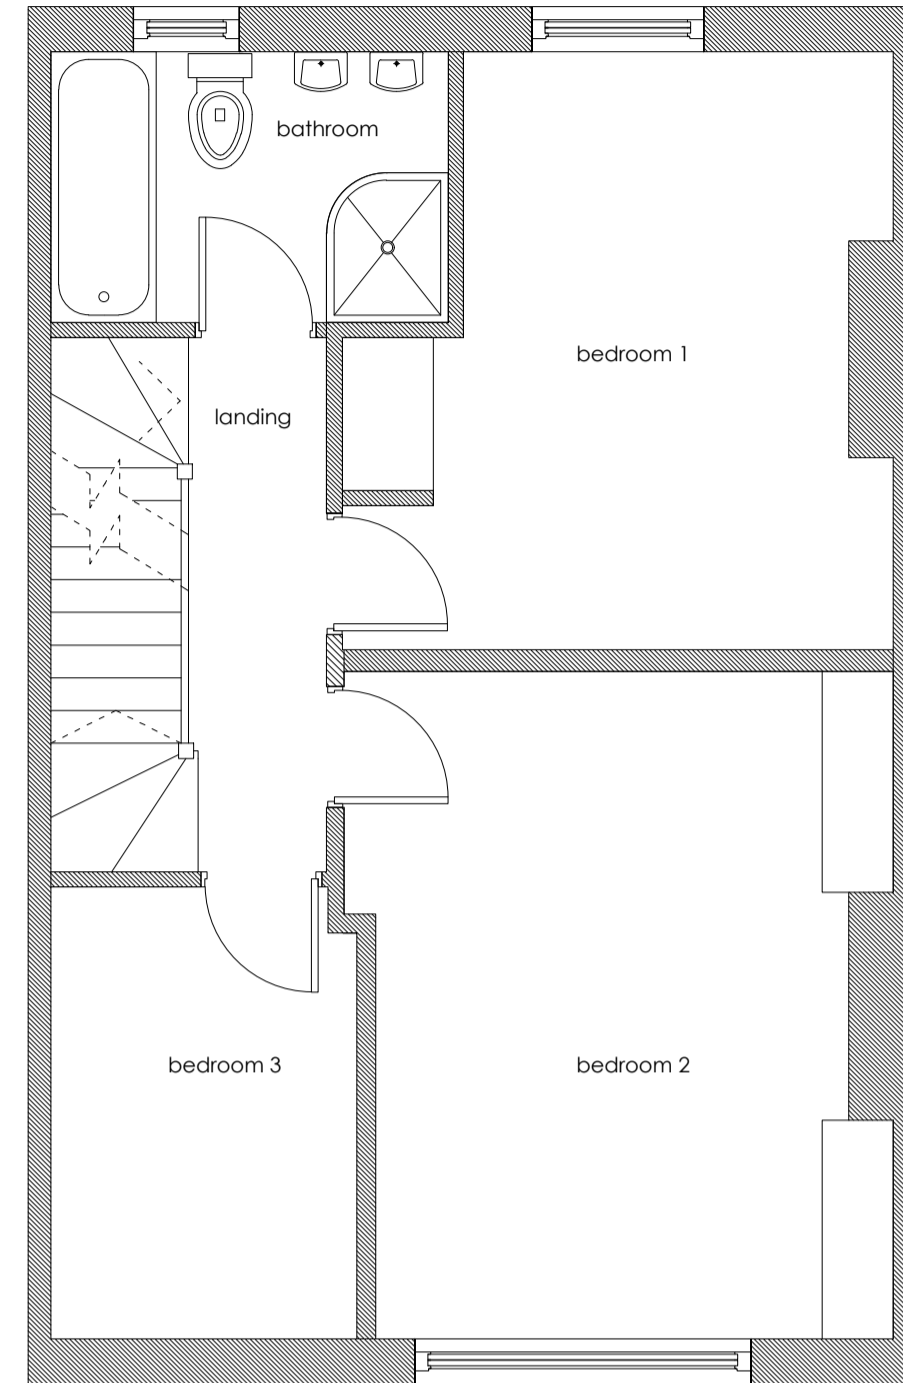

Proposed First Floor Plan
1:50 @A1

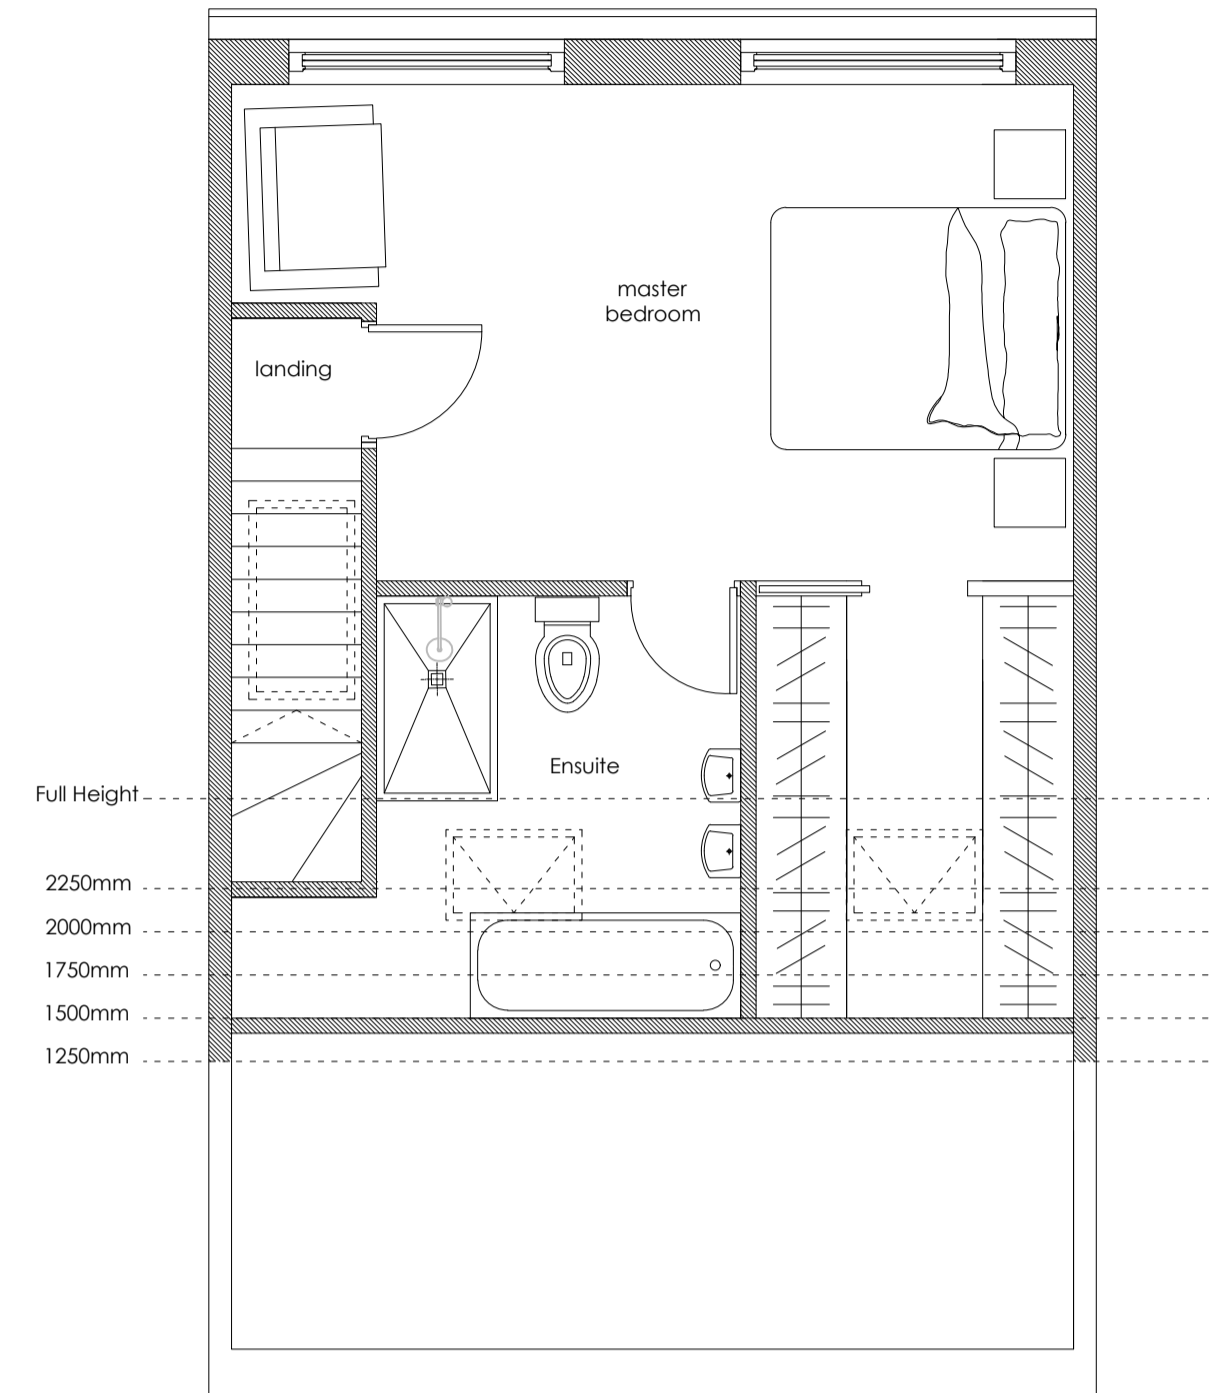


Proposed Second Floor Plan
1:50 @A1

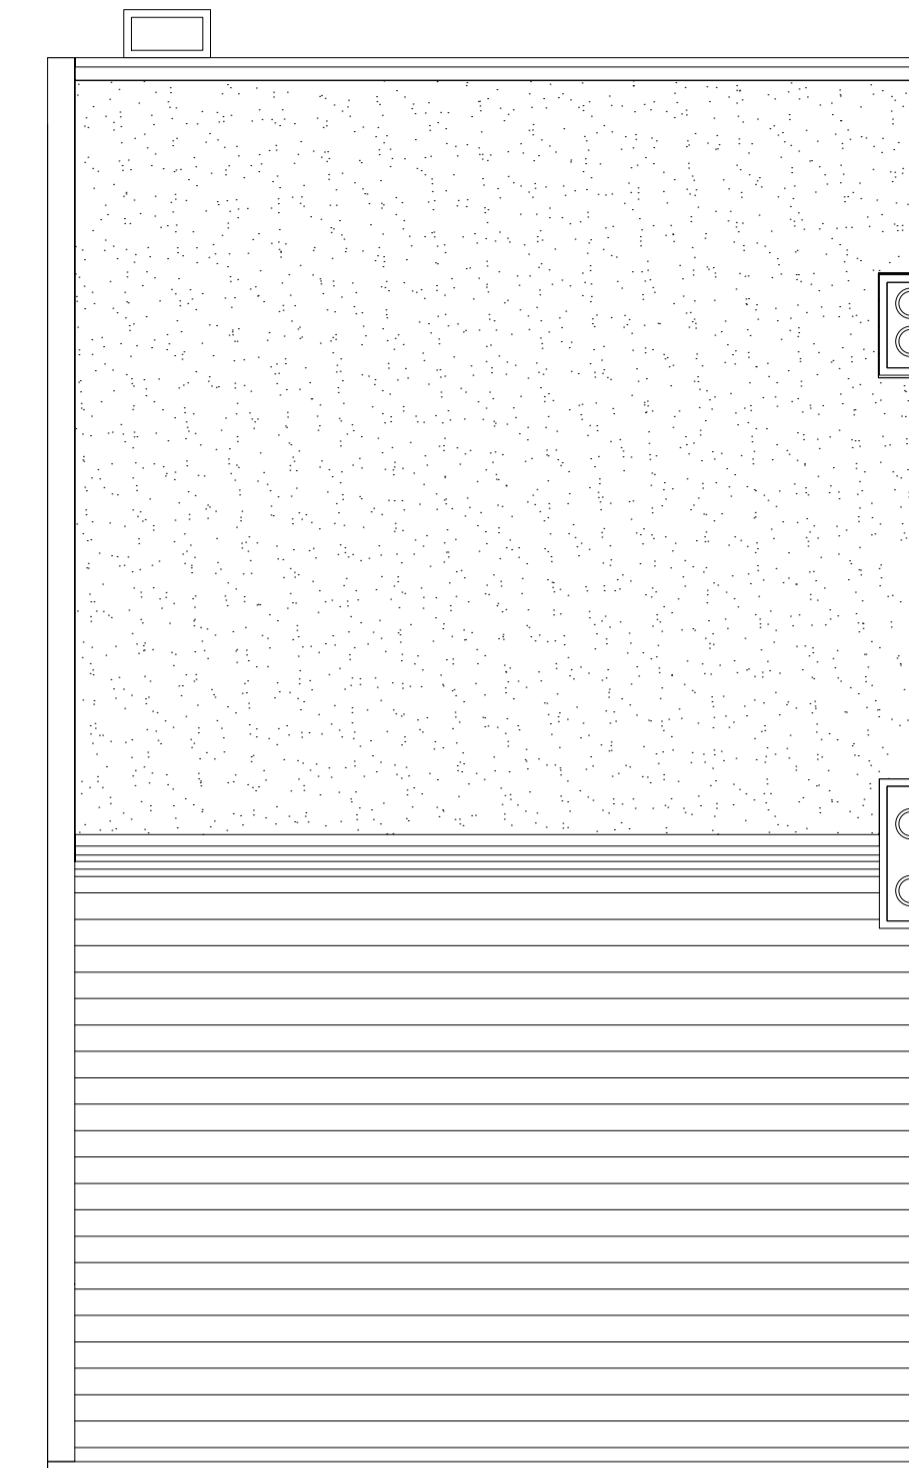


Proposed Roof Plan
1:50 @A1

SECOND C42

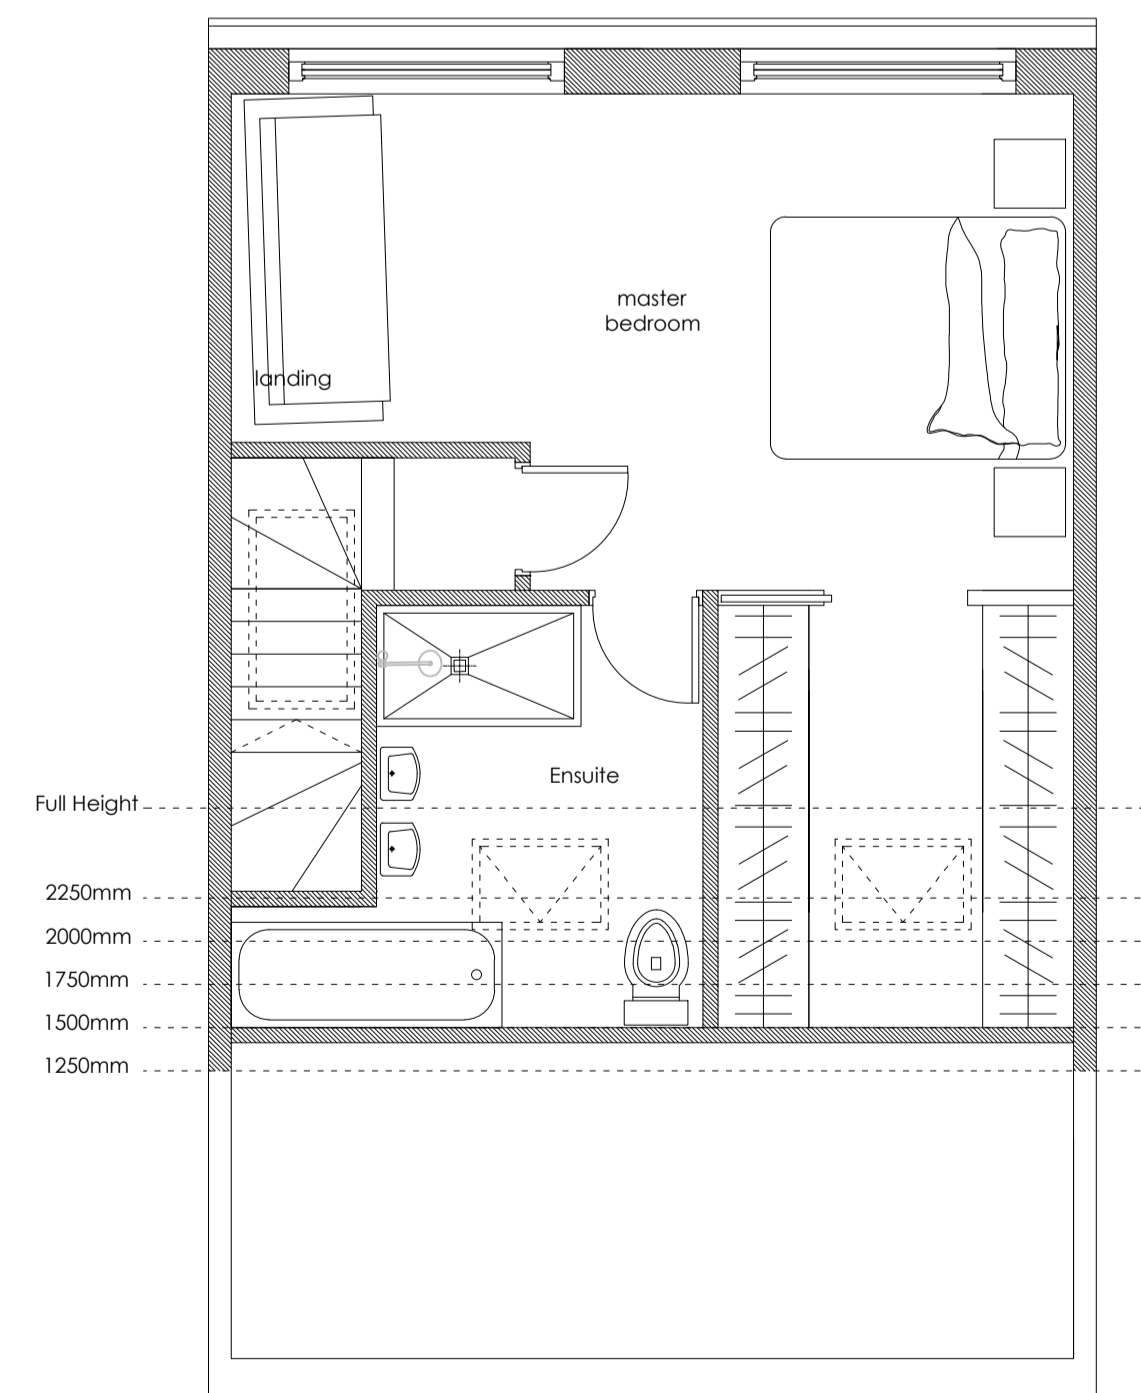

Proposed Second Floor Plan
1:50 @A1

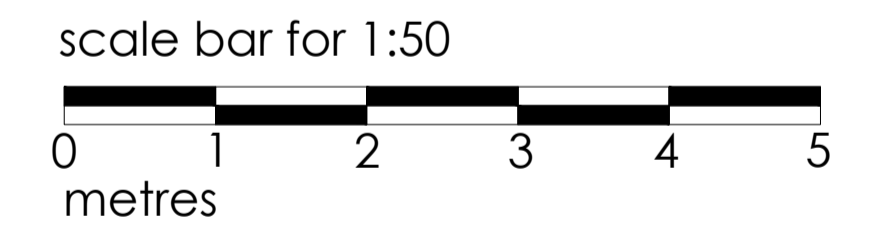

73 WALDRON, EARLSFIELD, SW18 3TA

PROPOSED LOFT CONVERSION - PLANS


date SEP 2017	client MRS ANETTE MANTELL
scale 1:50 @A1	drawing no. 17 / 73W/ P401
	revision -




MIKE BECK DESIGN
t: 07961 031 843
w: www.mikebeckdesign.co.uk
e: info@mikebeckdesign.co.uk




Proposed Rear Elevation 1:50 @A1

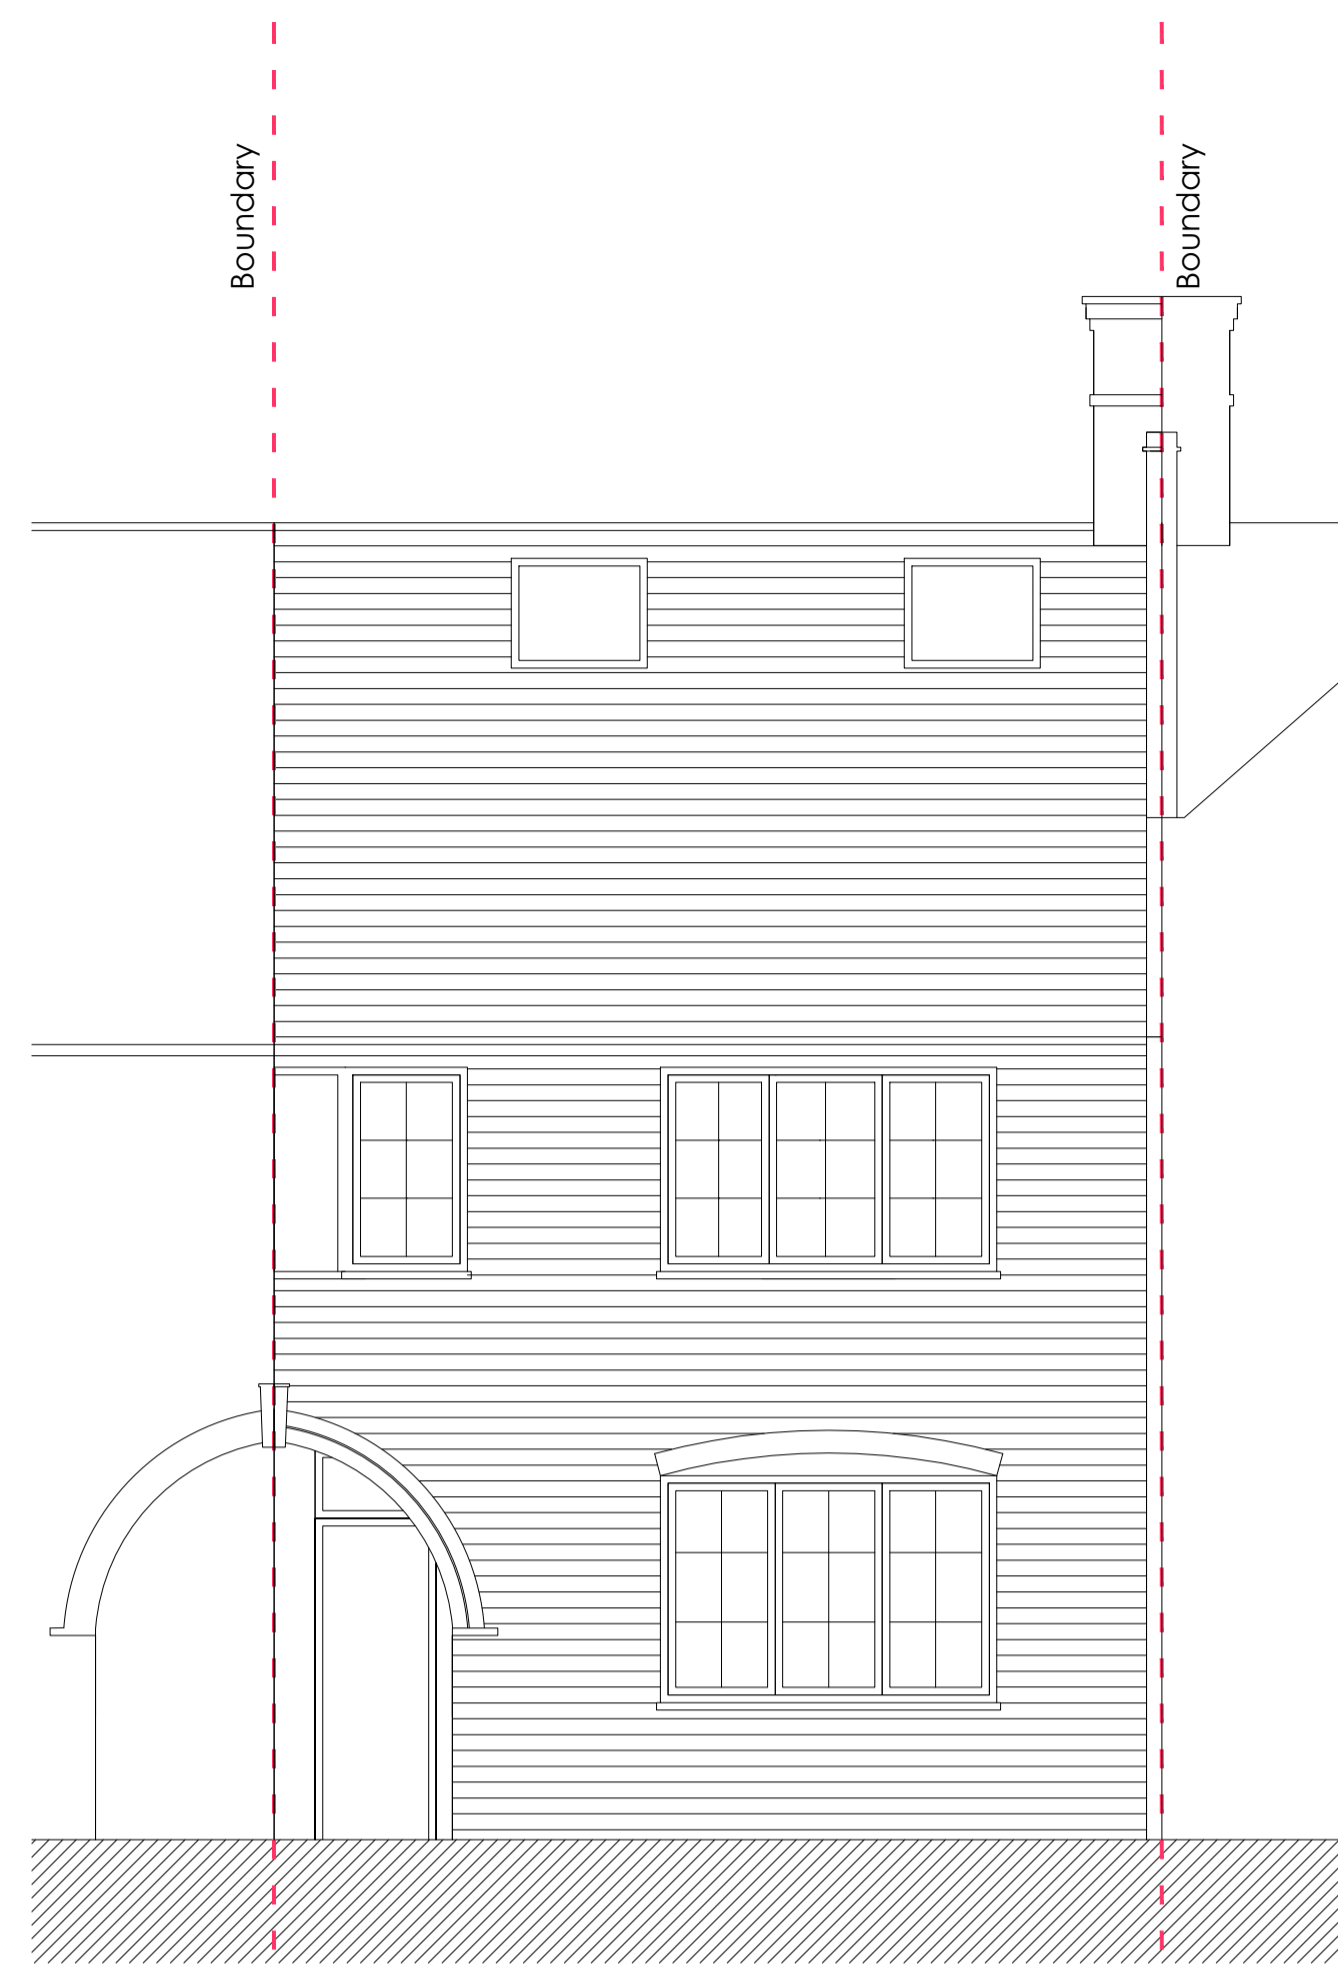


Proposed Rear Elevation 1:50 @A1

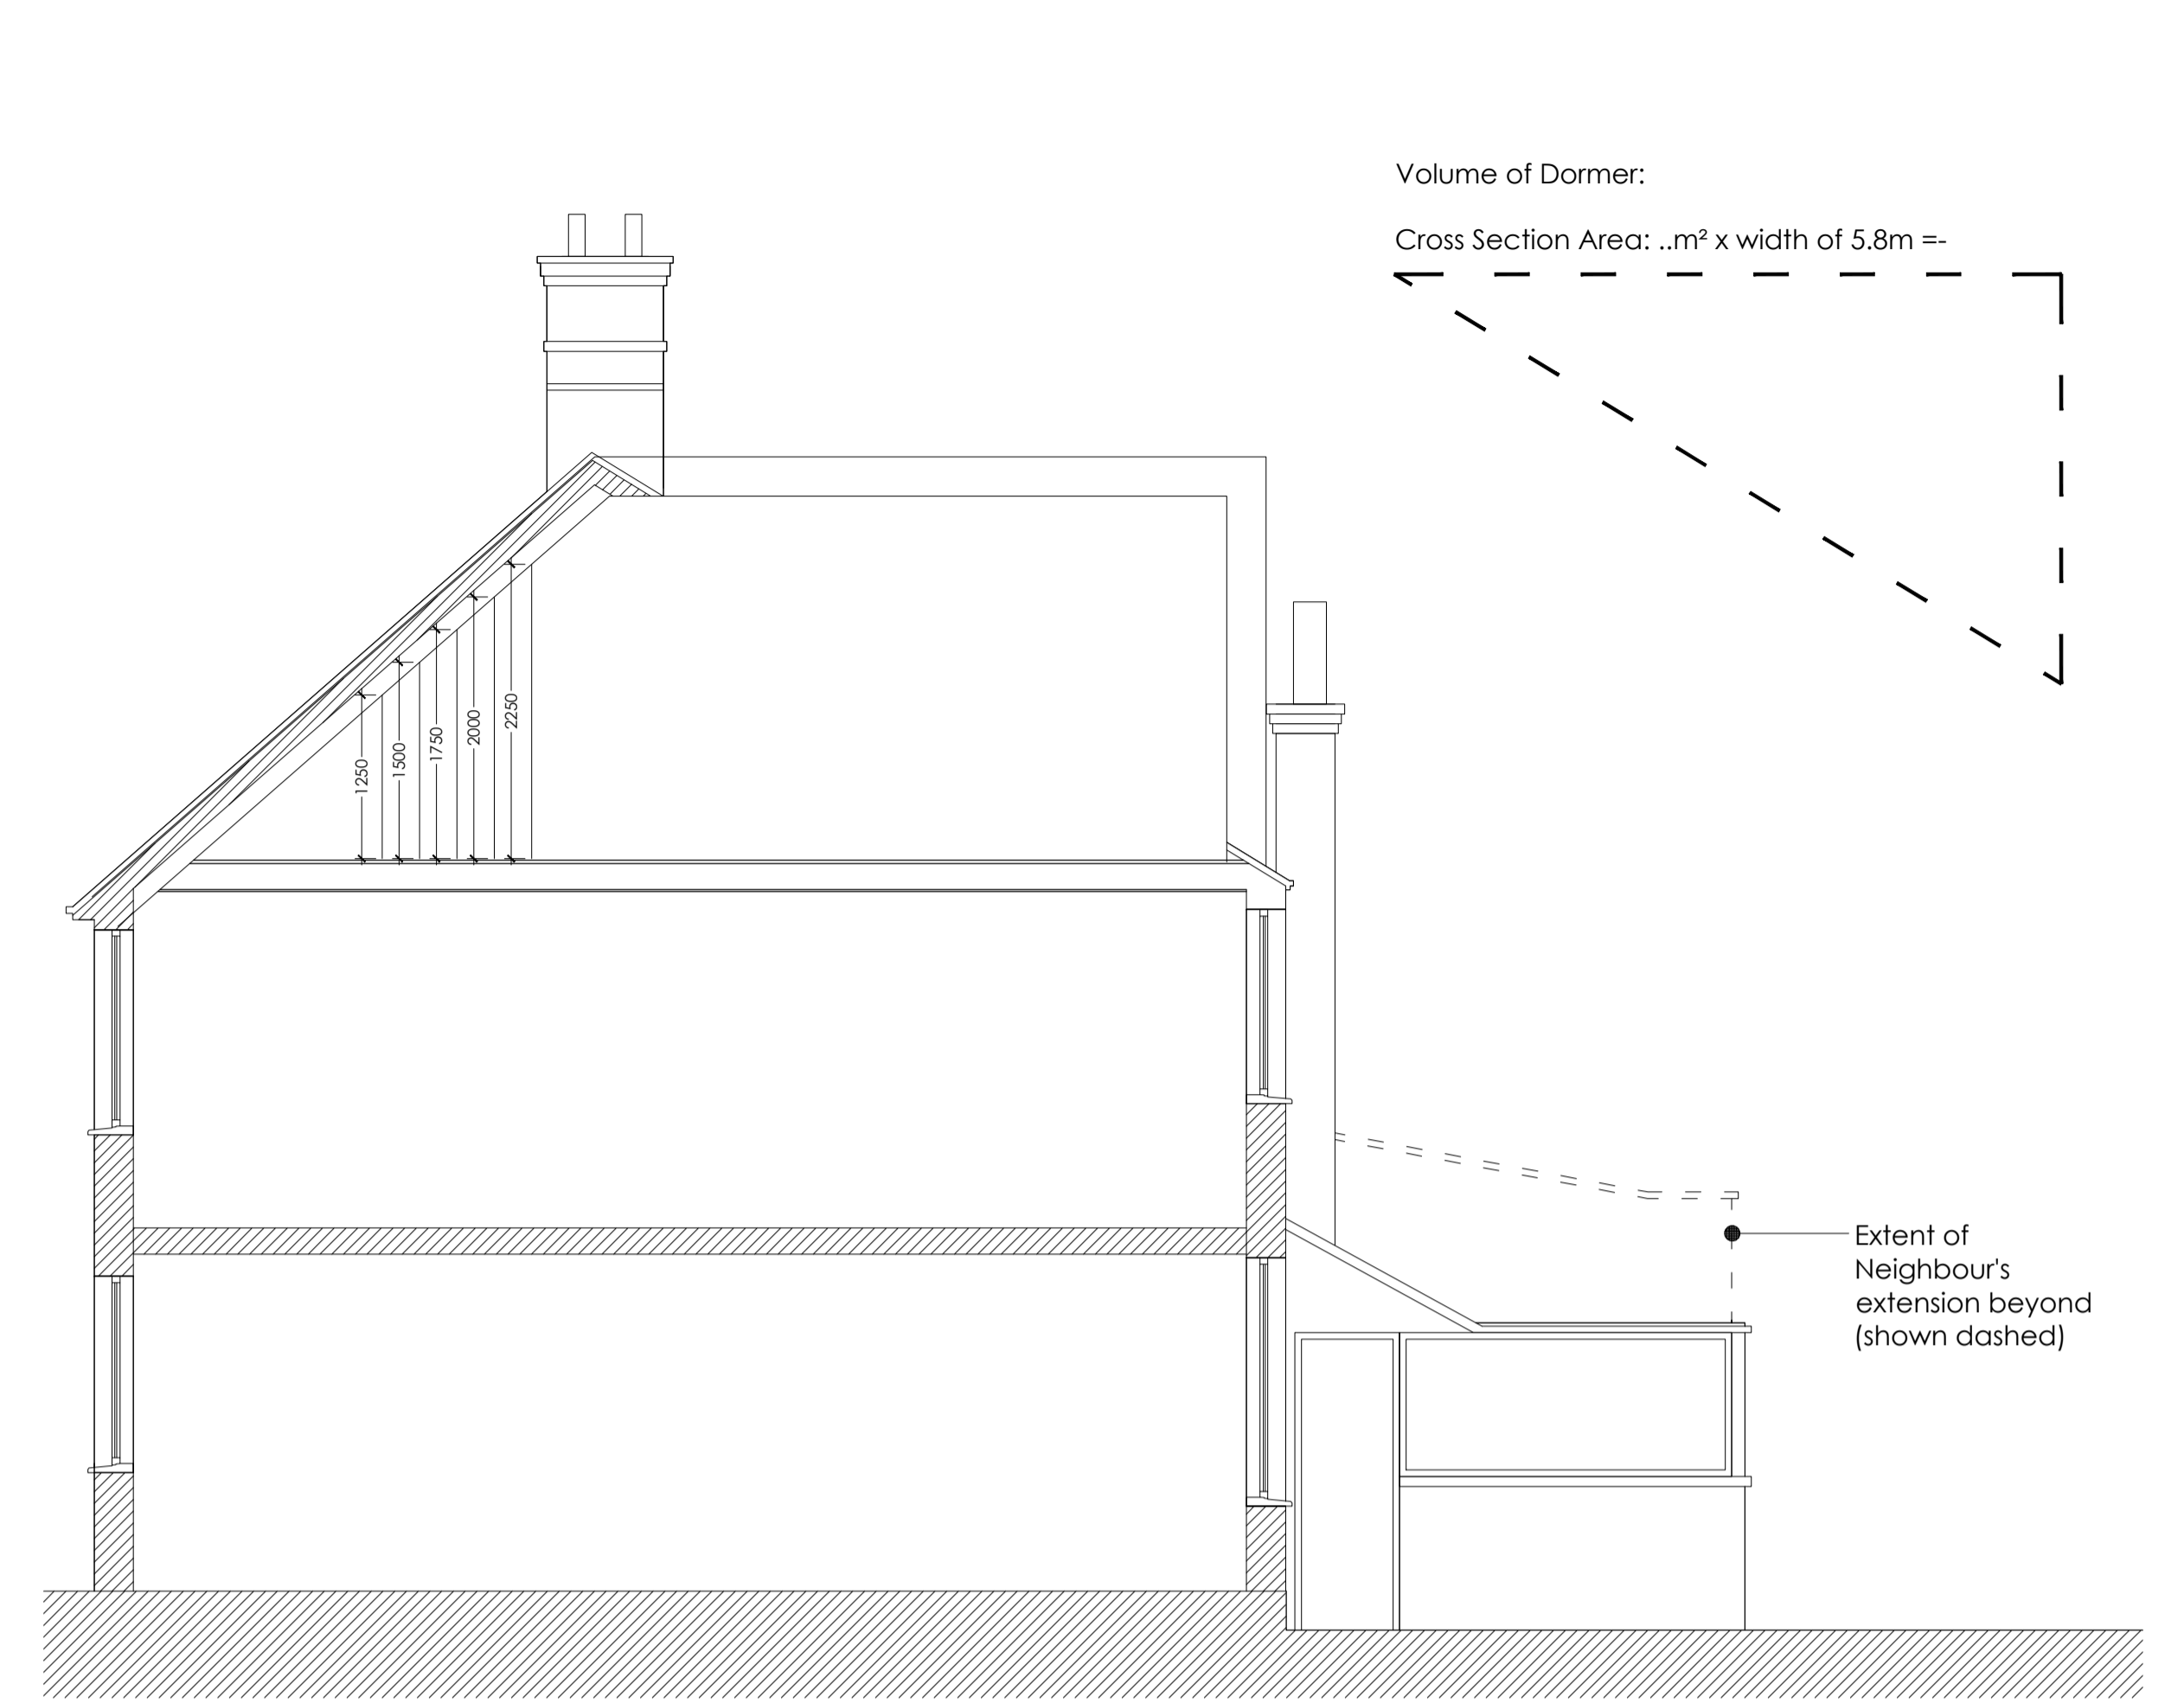


Proposed Section 1:50 @A1

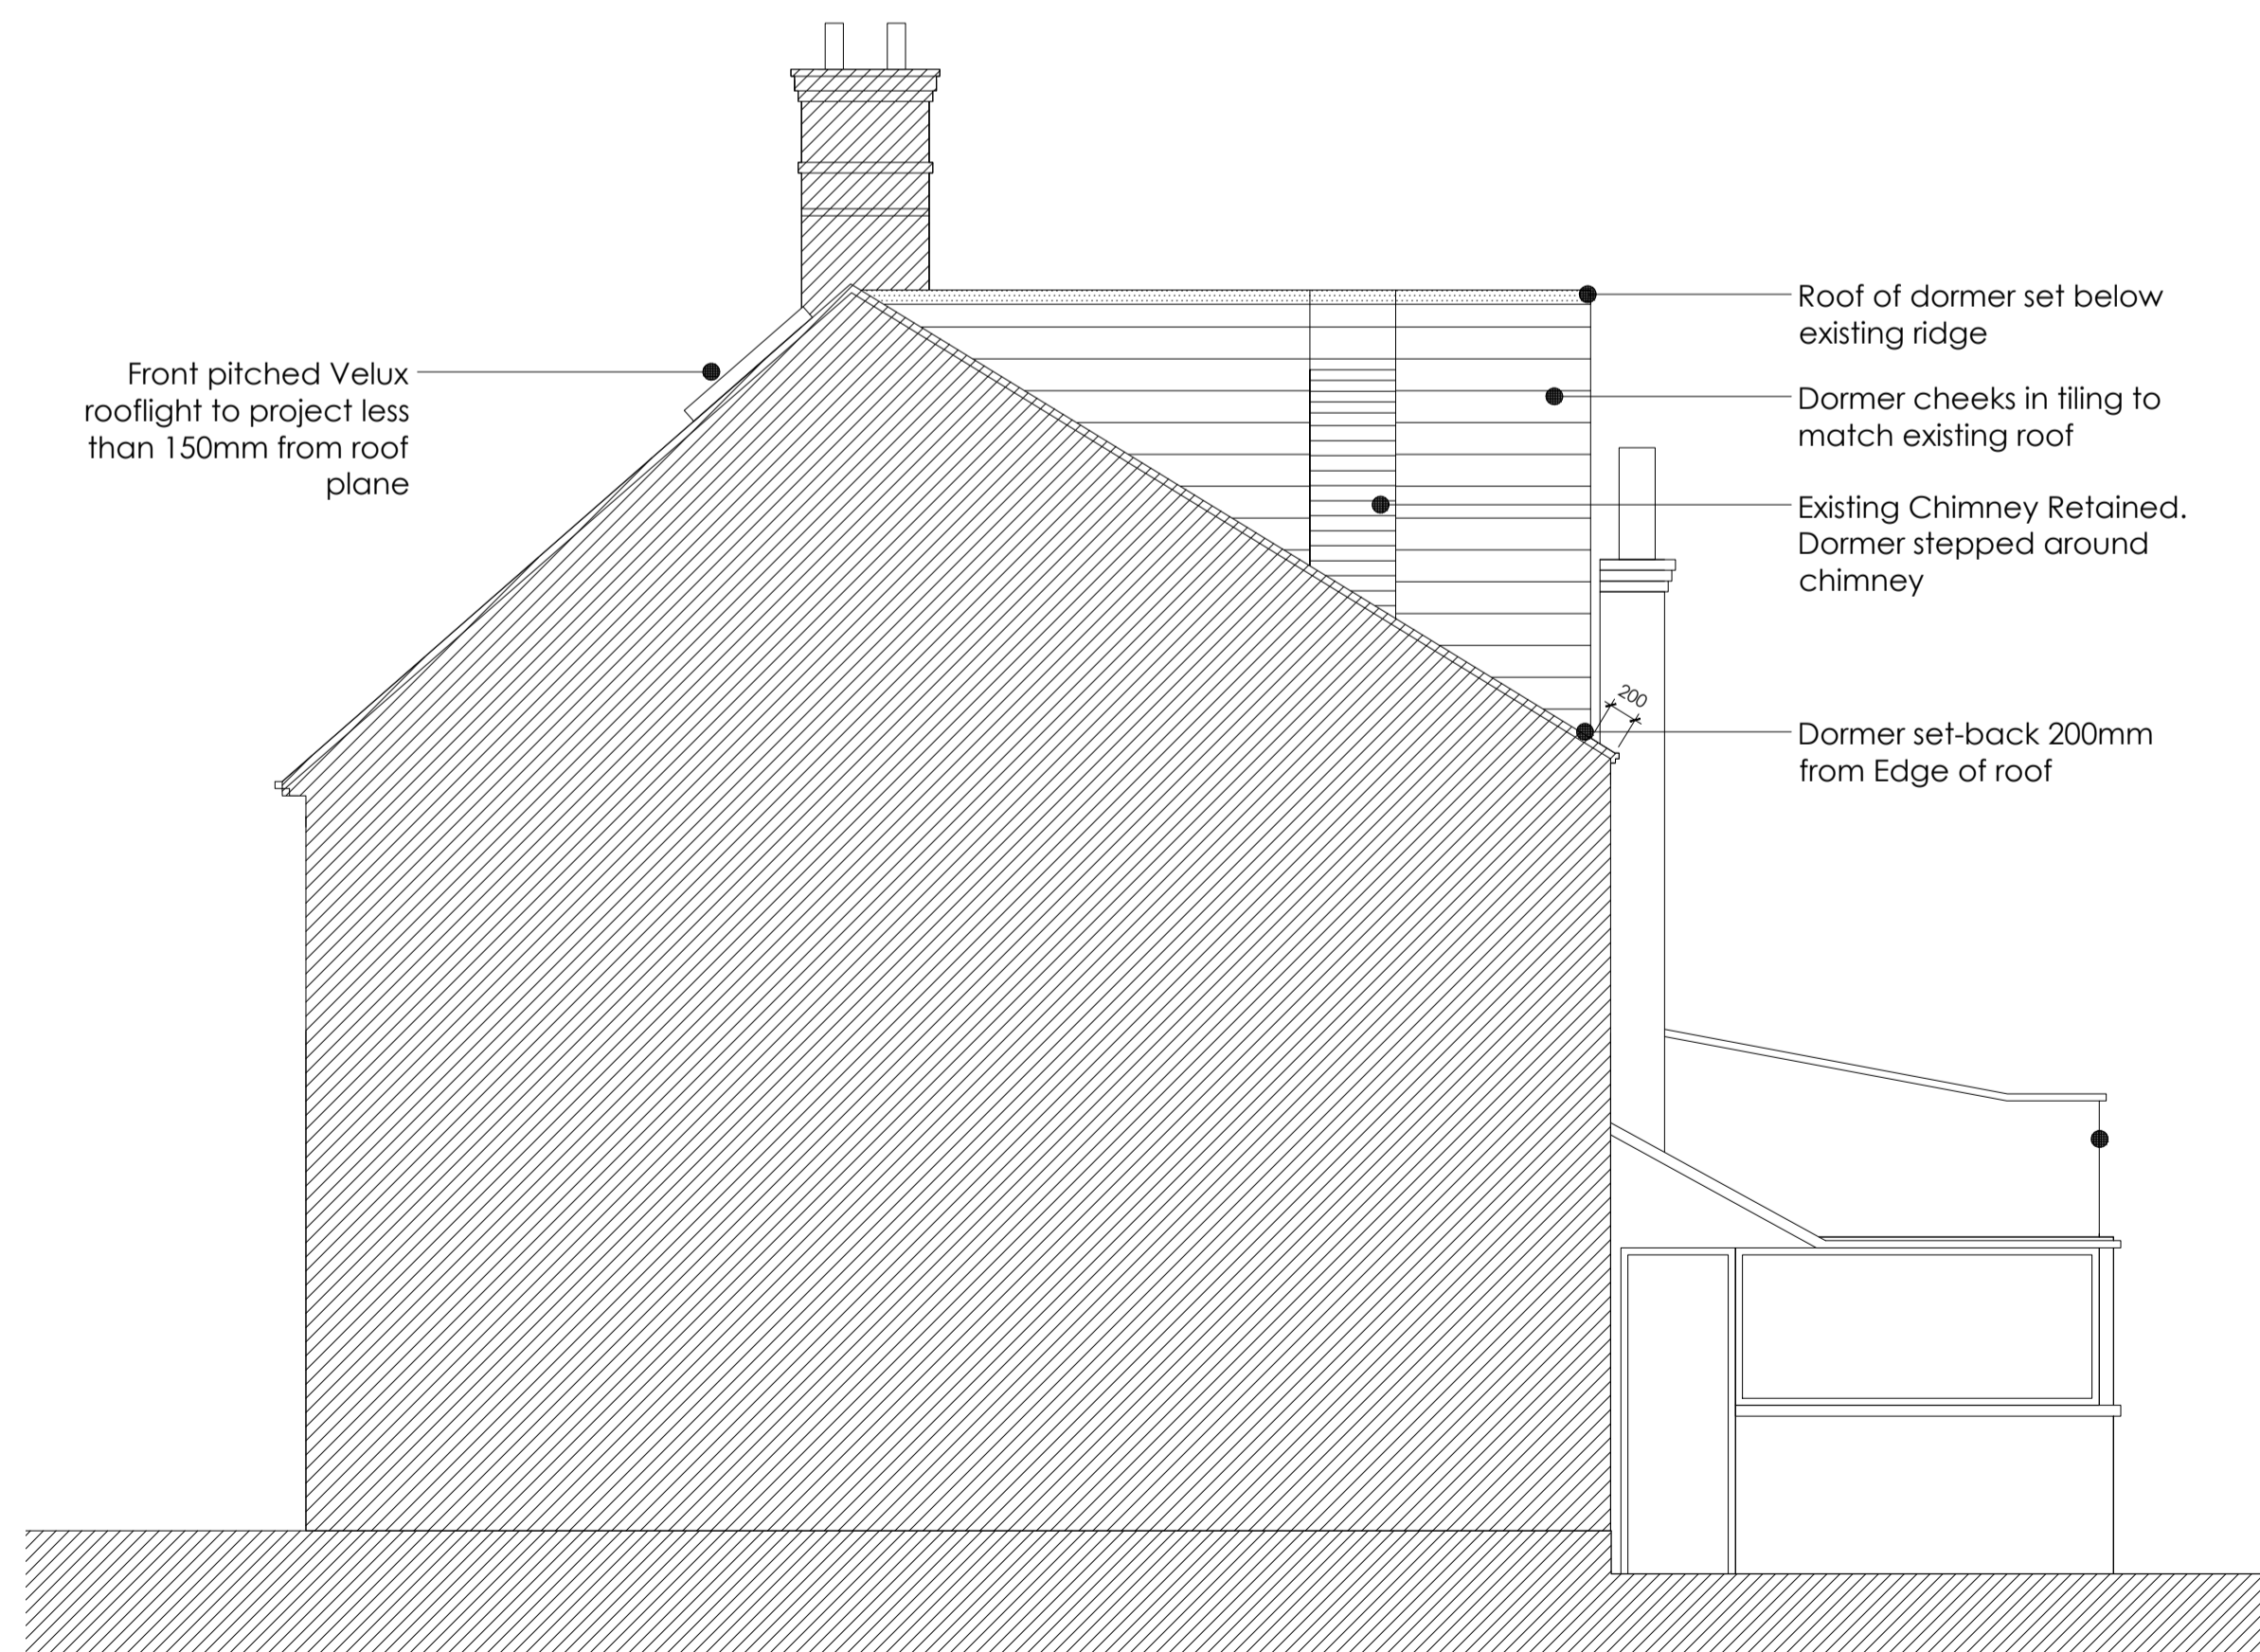

Proposed Side Elevation 1:50 @A1

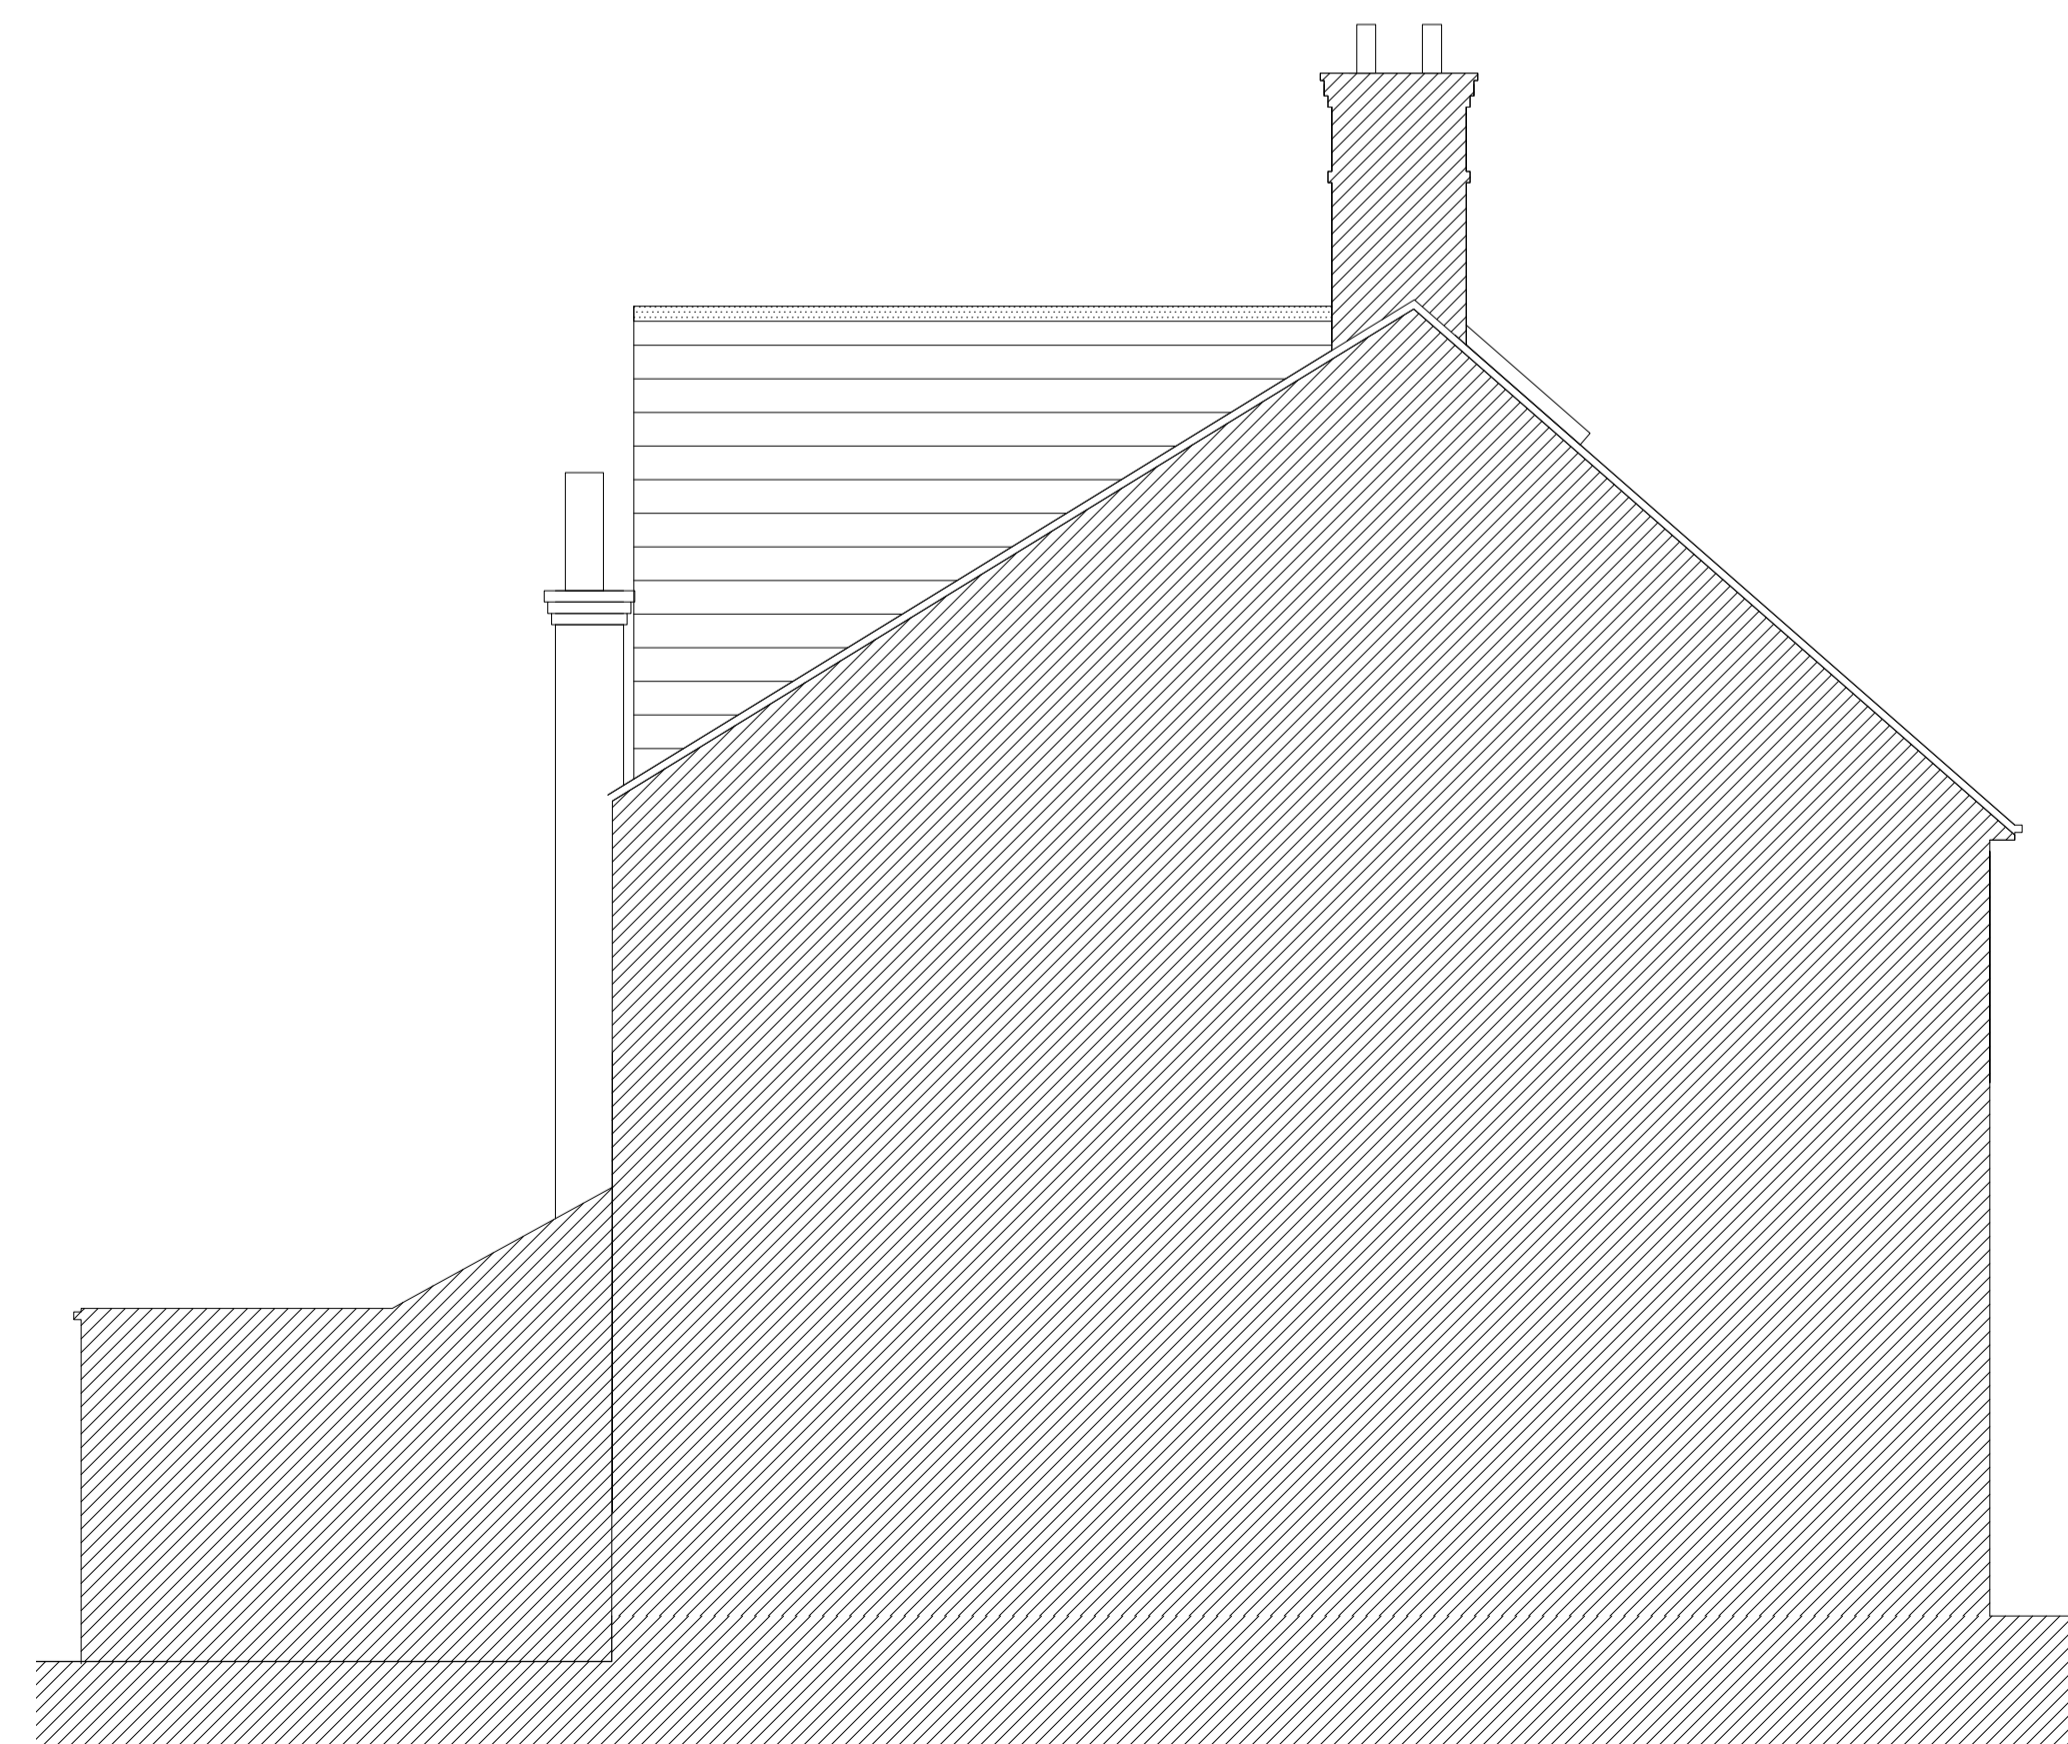

Proposed Side Elevation 1:50 @A1

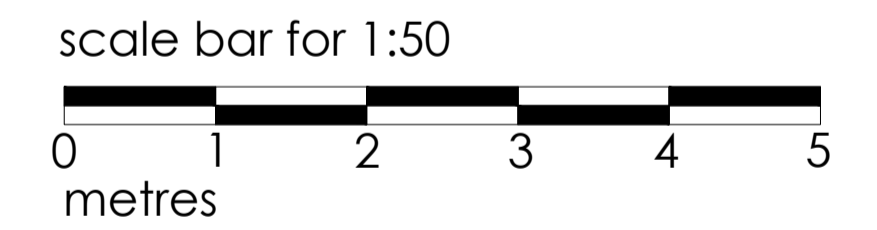

73 WALDRON, EARLSFIELD, SW18 3TA

PROPOSED LOFT CONVERSION - ELEVATIONS

date SEP 2017	client MRS ANETTE MANTELL
scale 1:50 @A1	drawing no. 17 / 73W / P401
	revision -

MIKE BECK DESIGN
 t: 07961 031 843
 w: www.mikebeckdesign.co.uk
 e: info@mikebeckdesign.co.uk