



Proposed Ground Floor Plan  
1:50 @A1

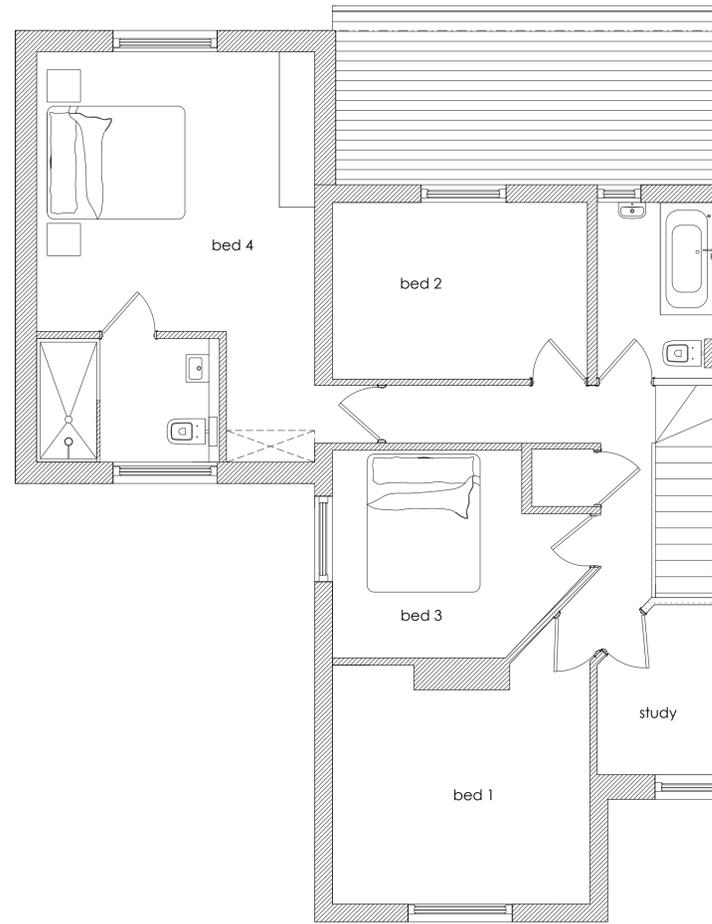


Proposed First Floor Plan  
1:50 @A1

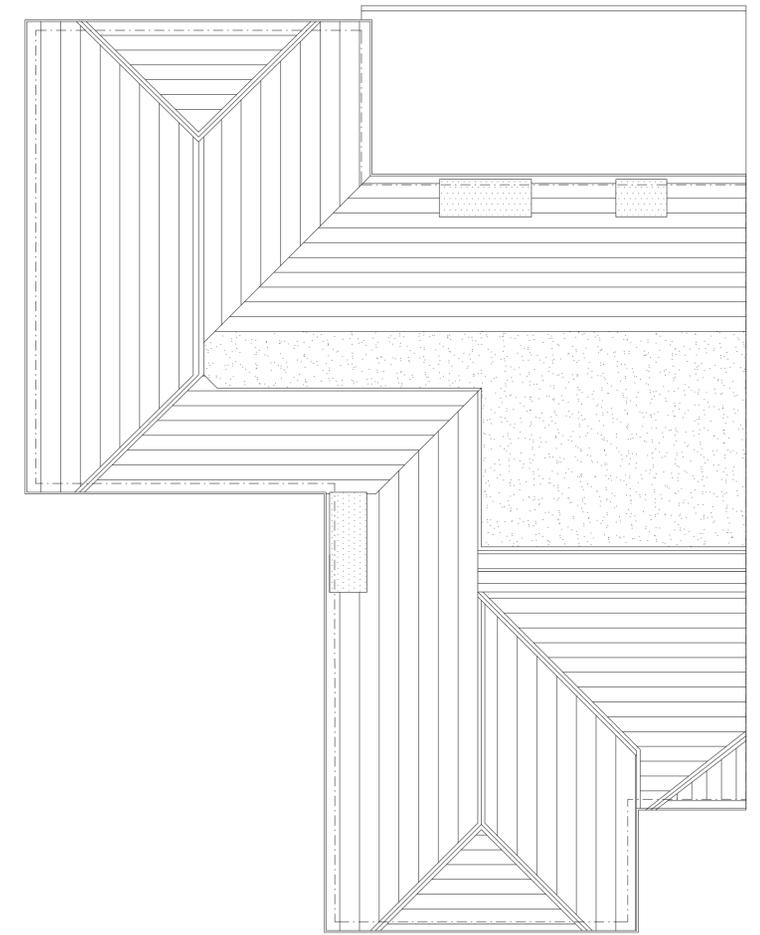

Proposed Roof Plan  
1:50 @A1

### Fullers Road

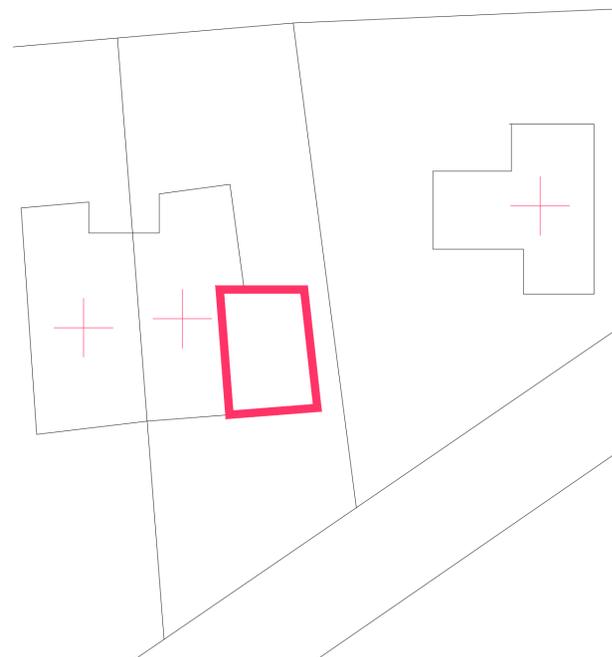

REPRODUCED FROM SITE SURVEY  
AFFECTED AREA HIGHLIGHTED IN RED




Block Plan - 1:200 @A1

scale bar for 1:200



scale bar for 1:50

 

HOPE COTTAGE

PROPOSED PLANS

date OCT 2016	client MRS DIANA GEERING
------------------	-----------------------------

scale 1:50 / 200 @A1	drawing no. 16 / HC / P 101	revision B
-------------------------	--------------------------------	---------------



**MIKE BECK DESIGN**

t: 07961 031 843  
w: www.mikebeckdesign.co.uk  
e: info@mikebeckdesign.co.uk